

THIS COMPUTER DRAWING IS SHOWN ON-BEHALF AND NOT PREPARED BY MODEL BOX. MODEL BOX DOES NOT ACCEPT ANY LIABILITY FOR DIRECT OR CONSEQUENTIAL LOSS OR DAMAGE ARISING FROM ERRORS OR OMISSIONS IN THIS COMPUTER DRAWING HOWEVER CAUSED AND WHETHER THE RESULT OF NEGLIGENCE OF MODEL BOX, THE SERVANTS OR AGENTS, USED OR INTENDING TO RELY ON THIS COMPUTER DRAWING SHOULD INDEPENDENTLY CHECK THE ACCURACY THEREOF.


PLANNED TO BE USED FOR THE PURPOSES OF THE PROJECT

PLANNED TO BE USED FOR THE PURPOSES OF THE PROJECT

PLANNED TO BE USED FOR THE PURPOSES OF THE PROJECT

PLANNED TO BE USED FOR THE PURPOSES OF THE PROJECT

drawing supplied by
modelbox
plans
www.modelbox.co.uk

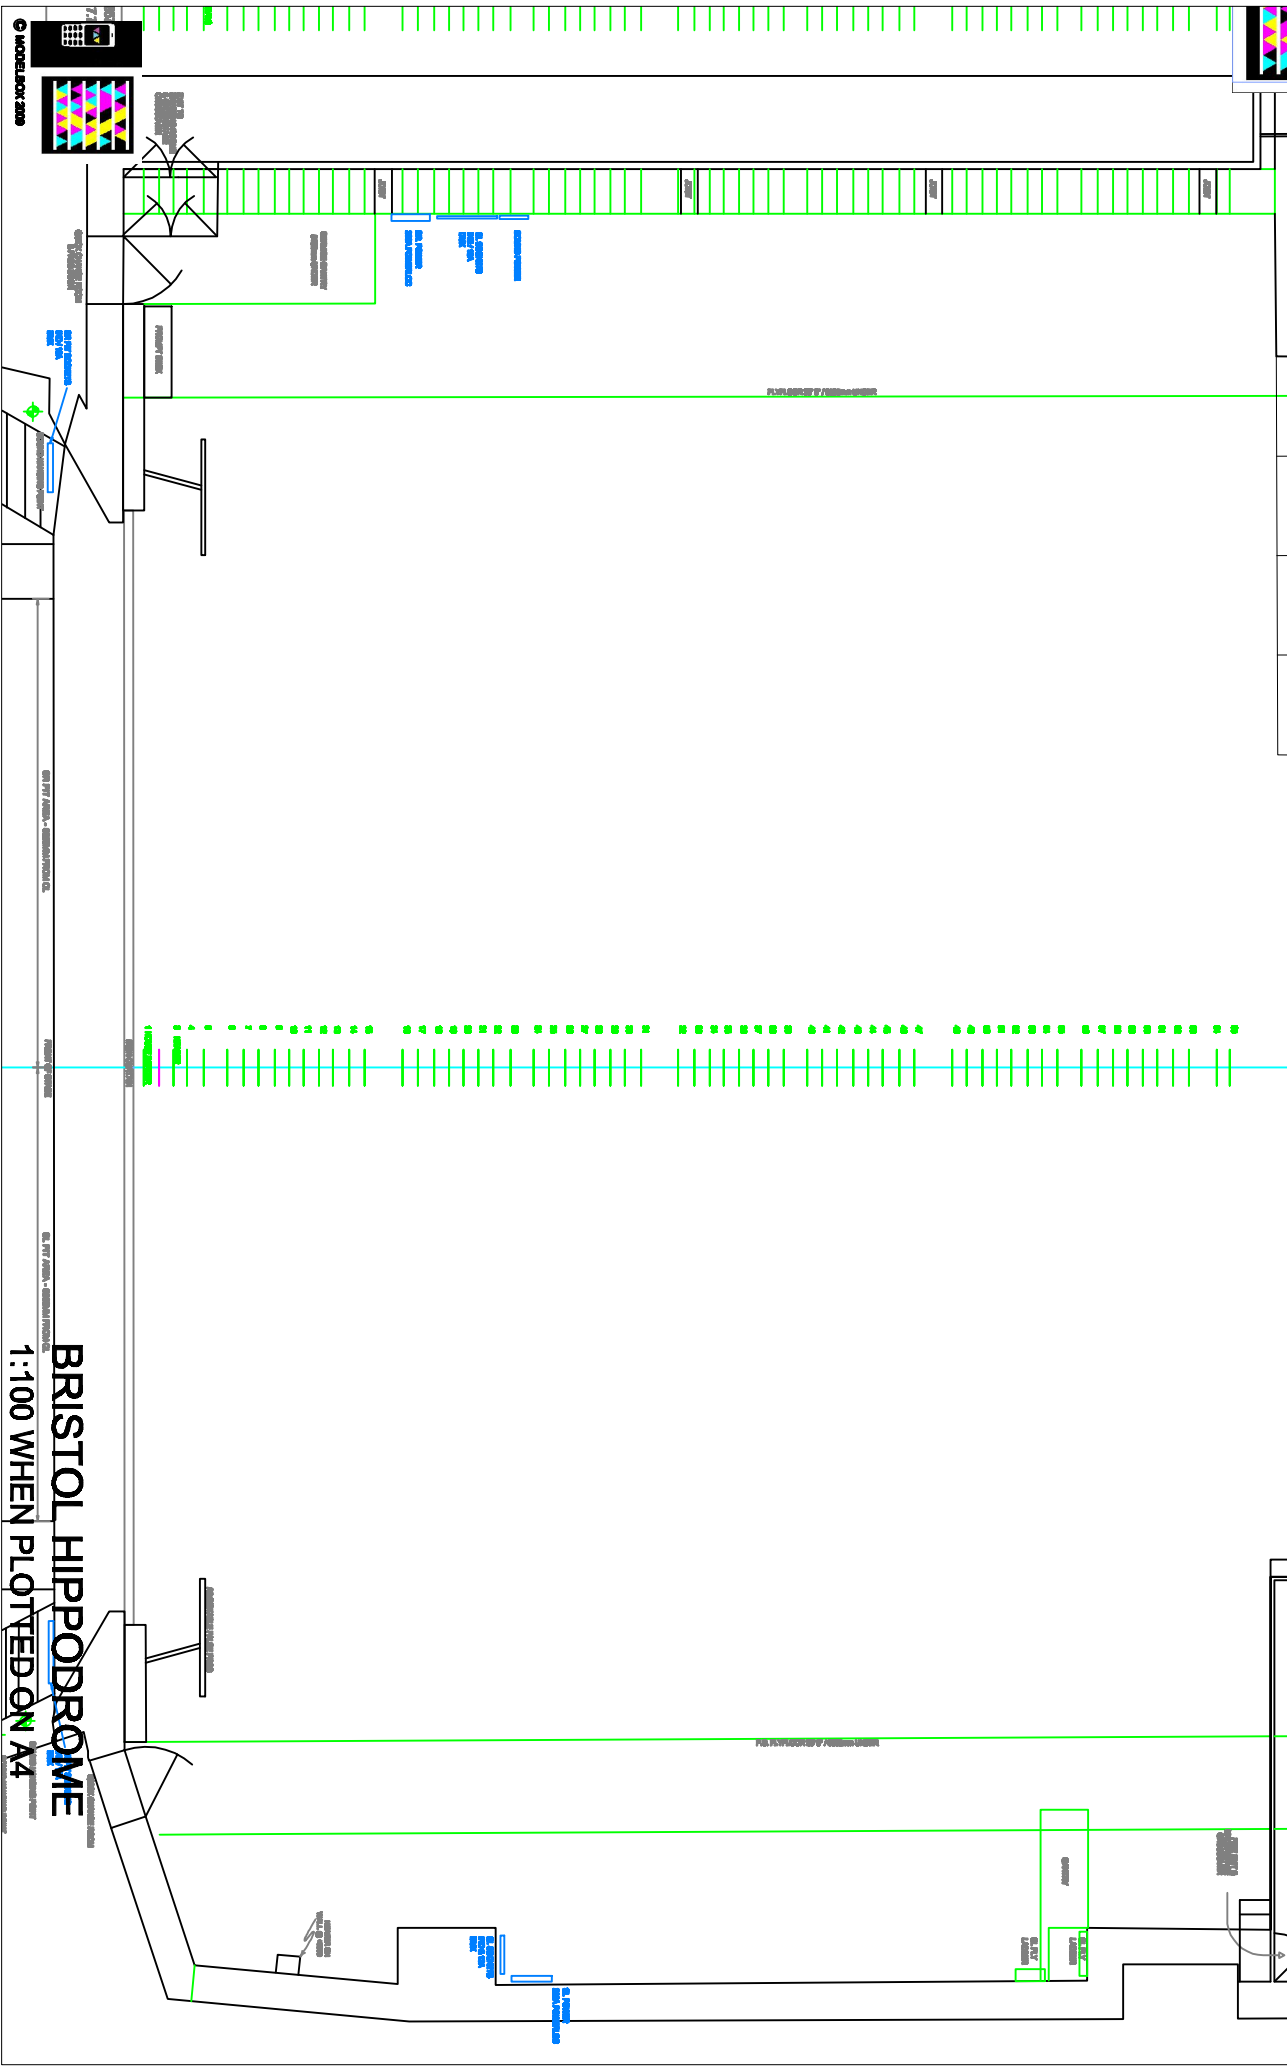

BRISTOL HIPPODROME
1:100 WHEN PLOTTED ON A4

MODELBOX 2009