


THIS COMPUTER DRAWING IS BASED ON DRAWINGS NOT PREPARED BY MODELBOX. MODELBOX DOES NOT ACCEPT ANY LIABILITY FOR DIRECT OR CONSEQUENTIAL LOSS OR DAMAGE ARISING FROM ERRORS OR INACCURACIES IN THIS COMPUTER DRAWING HOWSOEVER CAUSED AND WHETHER THE RESULT OF NEGLIGENCE OF MODELBOX, ITS SERVANTS OR AGENTS. USERS INTENDING TO RELY ON THIS COMPUTER DRAWING SHOULD INDEPENDENTLY CHECK THE ACCURACY THEREOF.

drawing supplied by

modelbox
plans

www.modelbox.co.uk

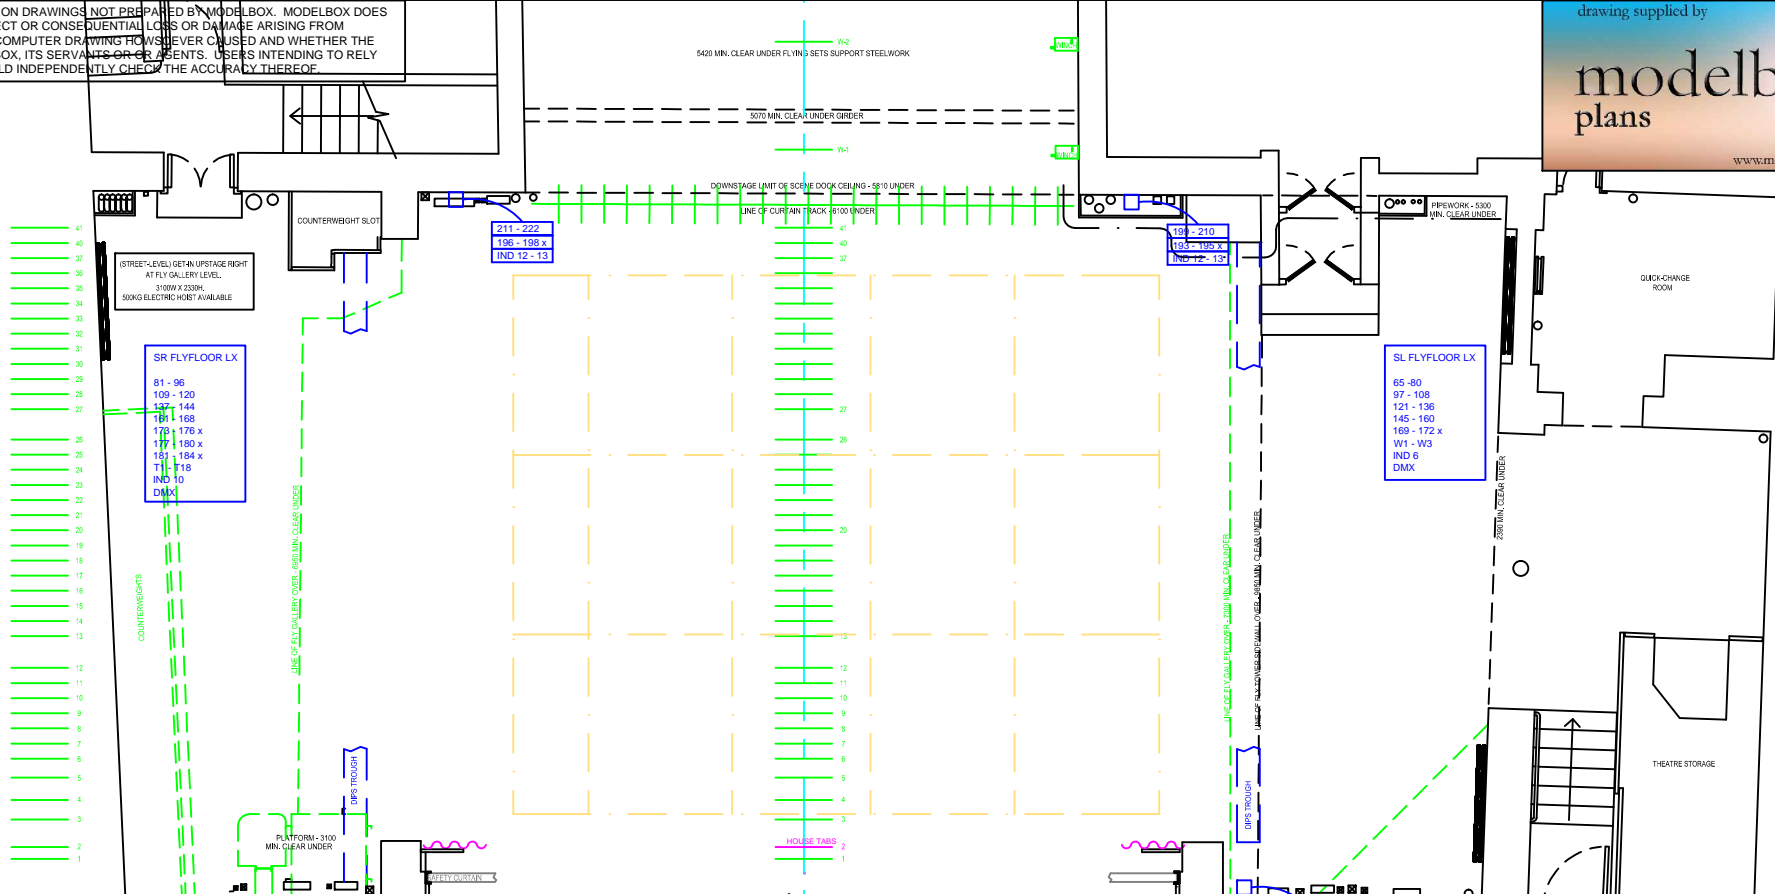

NOTES



GENERAL NOTE - THIS DRAWING HAS BEEN CREATED FROM SEVERAL DIFFERENT 1:50 DRAWING FROM THE EARLY '90's. THERE ARE DIFFERENCES BETWEEN THE DRAWINGS AND IT CANNOT BE ASSUMED THAT THIS DRAWING IS CORRECT. ALL MEASUREMENTS SHOULD BE CHECKED ON SITE. SOME, BUT NOT NECESSARY ALL, THE DIFFERENCES ARE SHOWN BELOW:-

ORCHESTRA PIT SIZES VARY FROM DRAWING TO DRAWING

LIGHTING SLOT IN CEILING IS IN DIFFERENT POSITIONS ON DRAWINGS

AUDITORIUM DOORS IN DIFFERENT POSITIONS & SIZES ON DIFFERENT DRAWINGS

This drawing has been supplied in electronic format to AMBASSADOR THEATRE GROUP on 4/11/09
License number - ML5027
As part of the Modelbox Licensing Scheme
As part of the agreement this drawing must not be shared or passed on to a third party in electronic format. It may only be used for the production of plans in paper format.
No alteration to the base drawing is permitted.
Failure to abide by the agreement will result in termination of the agreement and possible legal action.

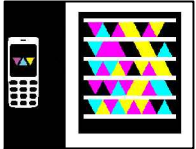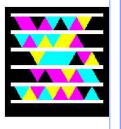

© MODELBOX 2009

SAVOY THEATRE, LONDON
1:100 WHEN PLOTTED ON A4