


THIS COMPUTER DRAWING IS BASED ON DRAWINGS NOT PREPARED BY MODELBOX. MODELBOX DOES NOT ACCEPT ANY LIABILITY FOR DIRECT OR CONSEQUENTIAL LOSS OR DAMAGE ARISING FROM ERRORS OR INACCURACIES IN THIS COMPUTER DRAWING HOWSOEVER CAUSED AND WHETHER THE RESULT OF NEGLIGENCE OF MODELBOX, ITS SERVANTS OR AGENTS. USERS INTENDING TO RELY ON THIS COMPUTER DRAWING SHOULD INDEPENDENTLY CHECK THE ACCURACY THEREOF.

drawing supplied by

modelbox  
plans


www.modelbox.co.uk

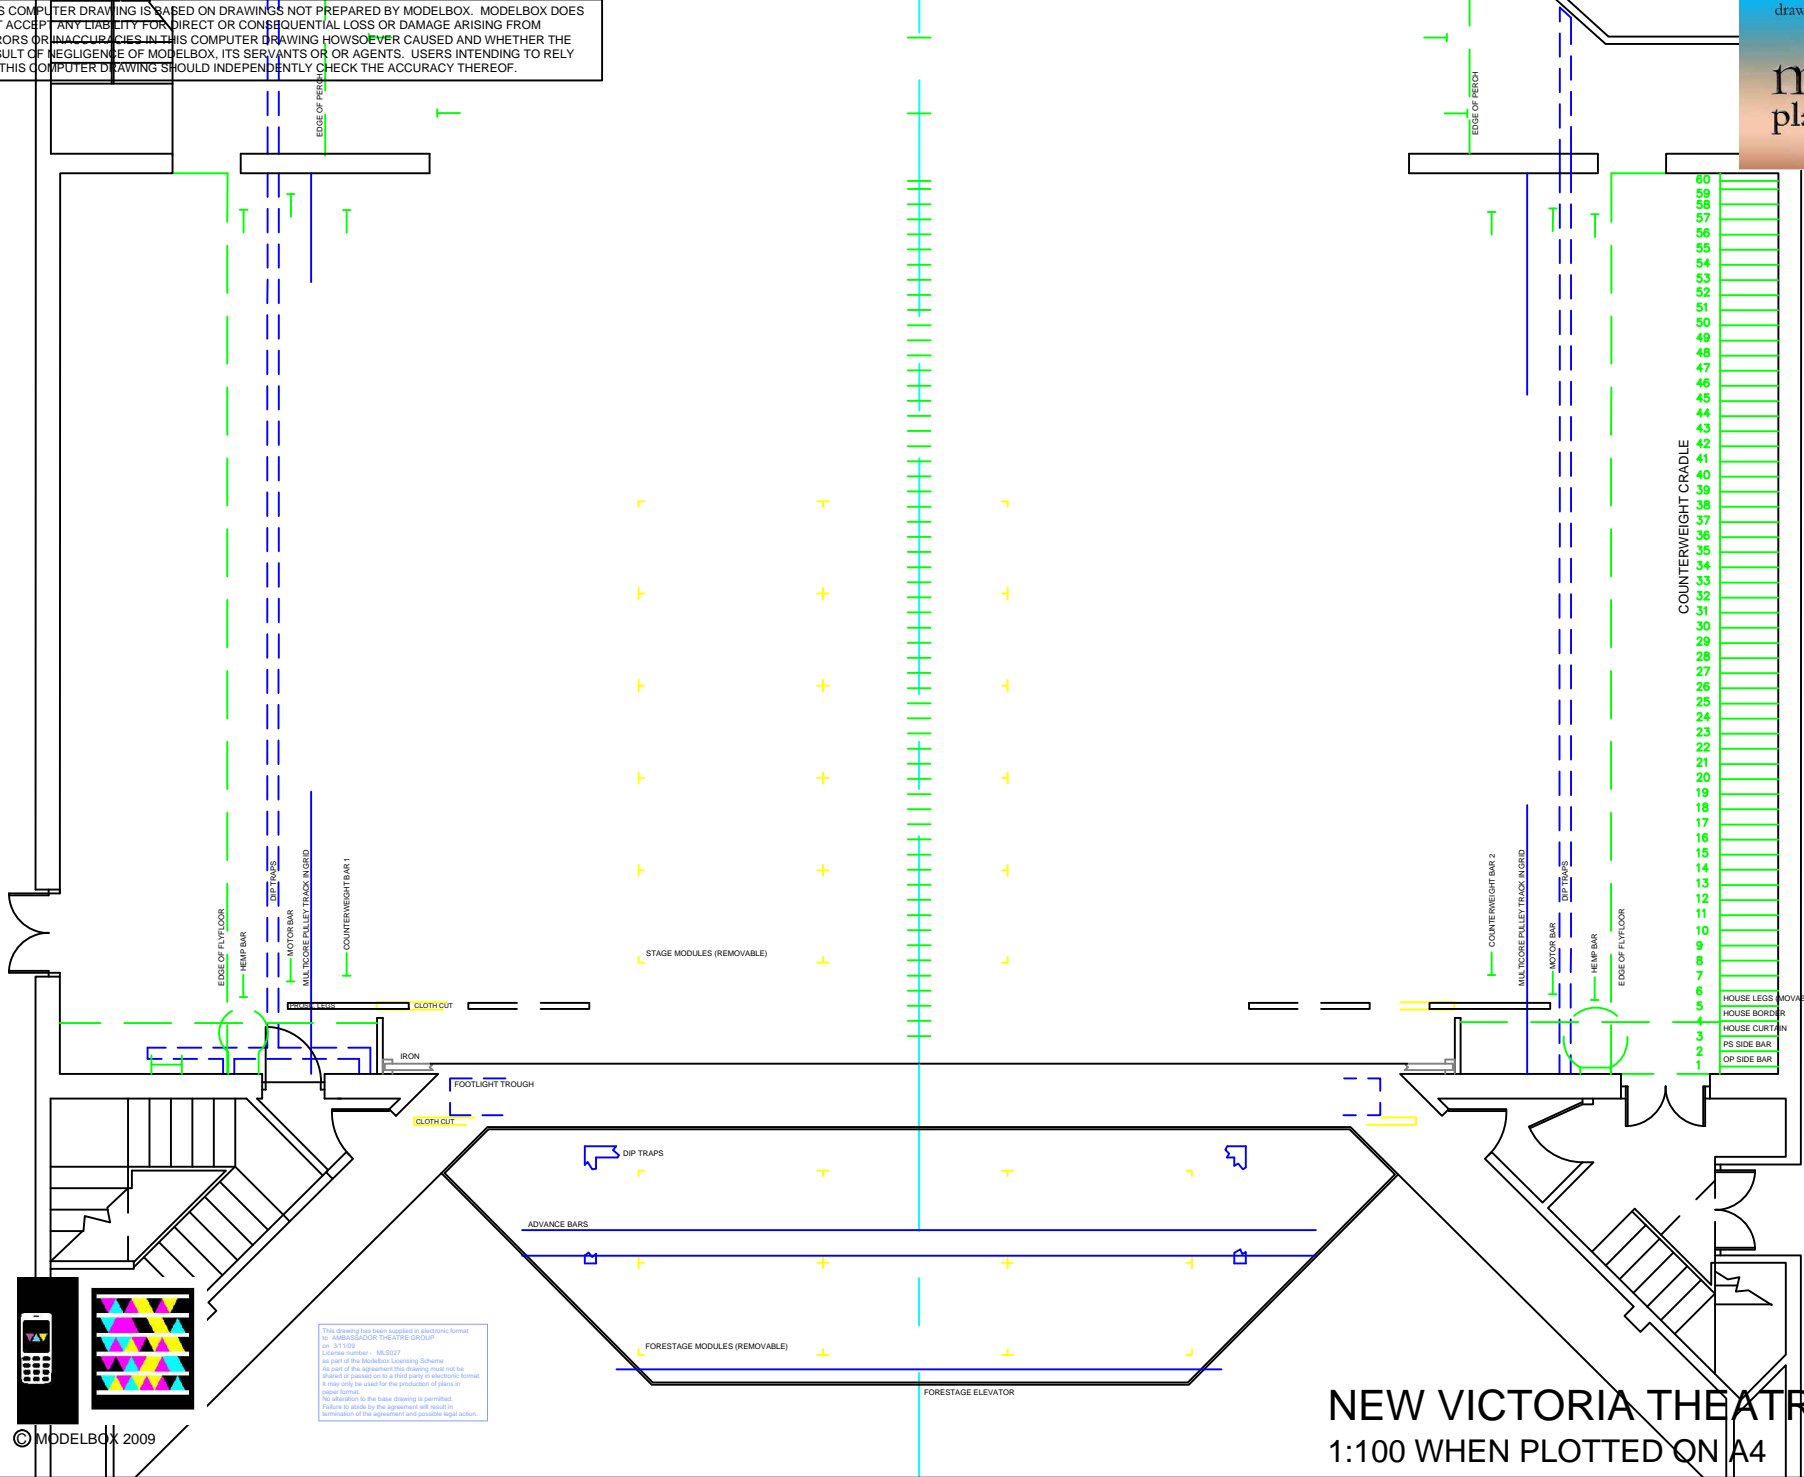

- COUNTERWEIGHT CRADLE
- 60
  - 59
  - 58
  - 57
  - 56
  - 55
  - 54
  - 53
  - 52
  - 51
  - 50
  - 49
  - 48
  - 47
  - 46
  - 45
  - 44
  - 43
  - 42
  - 41
  - 40
  - 39
  - 38
  - 37
  - 36
  - 35
  - 34
  - 33
  - 32
  - 31
  - 30
  - 29
  - 28
  - 27
  - 26
  - 25
  - 24
  - 23
  - 22
  - 21
  - 20
  - 19
  - 18
  - 17
  - 16
  - 15
  - 14
  - 13
  - 12
  - 11
  - 10
  - 9
  - 8
  - 7
  - 6
  - 5
  - 4
  - 3
  - 2
  - 1

- 60
- 59
- 58
- 57
- 56
- 55
- 54
- 53
- 52
- 51
- 50
- 49
- 48
- 47
- 46
- 45
- 44
- 43
- 42
- 41
- 40
- 39
- 38
- 37
- 36
- 35
- 34
- 33
- 32
- 31
- 30
- 29
- 28
- 27
- 26
- 25
- 24
- 23
- 22
- 21
- 20
- 19
- 18
- 17
- 16
- 15
- 14
- 13
- 12
- 11
- 10
- 9
- 8
- 7
- 6
- 5
- 4
- 3
- 2
- 1

This drawing has been supplied in electronic format to the production team. It is the responsibility of the production team to ensure that the drawing is used for the production of plans in paper format. No alteration to this drawing is permitted. Failure to abide by the agreement will result in termination of the agreement and possible legal action.

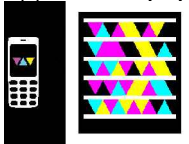

© MODELBOX 2009

NEW VICTORIA THEATRE, WOKING  
1:100 WHEN PLOTTED ON A4