


BAR 26 IS OBSTRUCTED
MOTORS FOR DOCK DO
IT WILL NOT FLY IN WITH
ASSISTANCE

NOTES:
 PROS. WIDTH 11724MM
 PROS. HT. 7812MM (STRUCTURAL)
 BACK WALL TO FRONT OF STAGE 12350MM
 WIDTH BETWEEN FLY RAILS 19450MM
 HT. TO UNDERSIDE GRID 20000MM
 REMOVABLE FLOOR MODULE SIZES
 1200MM X 2400MM
 CROSS STAGE COUNTERWEIGHT LOAD
 CAPACITY 500KG
 FORESTAGE HOIST LOAD CAPACITY
 1000KG
 UP AND DOWN MOTOR SET LOAD
 CAPACITY 700KG
 * EXACT SIZE AND LOCATION TBC

This drawing has been supplied in electronic format to AMBASSADOR THEATRE GROUP on 11/10/10
 License number - MLS027
 as part of the Modelbox Licensing Scheme
 As part of the agreement this drawing must not be shared or passed on to a third party in electronic format.
 It may only be used for the production of plans in paper format.
 No alteration to the base drawing is permitted.
 Failure to abide by the agreement will result in termination of the agreement and possible legal action.

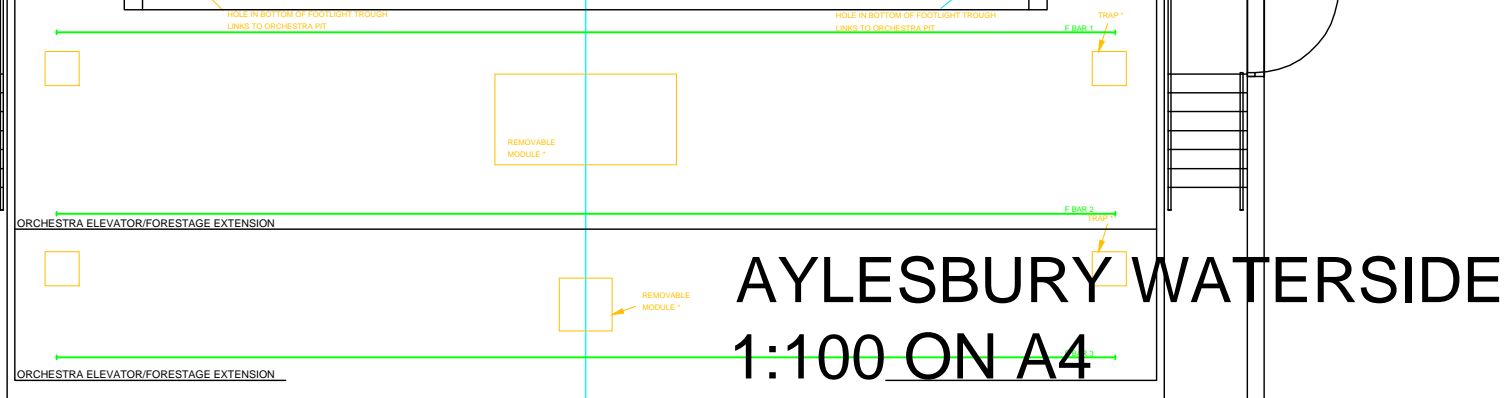

AYLESBURY WATERSIDE

1:100 ON A4