
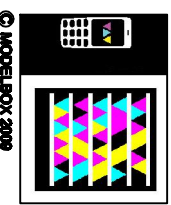


THIS COMPUTER DRAWING IS BASED ON DRAWINGS NOT PREPARED BY MODELBOX. MODELBOX DOES NOT ACCEPT ANY LIABILITY FOR DAMAGE OR CONSEQUENTIAL LOSS OR DAMAGE ARISING FROM THE USE OR MISUSE OF THIS DRAWING. HOWEVER CAUSED AND WHETHER THE RESULT OF NEGLIGENCE OR OTHERWISE. THE USER'S SOLE RESPONSIBILITY IS TO VERIFY THE ACCURACY OF THE INFORMATION SHOWN ON THIS DRAWING. MODELBOX IS NOT RESPONSIBLE FOR ANY DAMAGE OR LOSS OF DATA OR INFORMATION ON THE COMPUTER DRAWING SHOULD INDEPENDENTLY CHECK THE ACCURACY THEREOF.

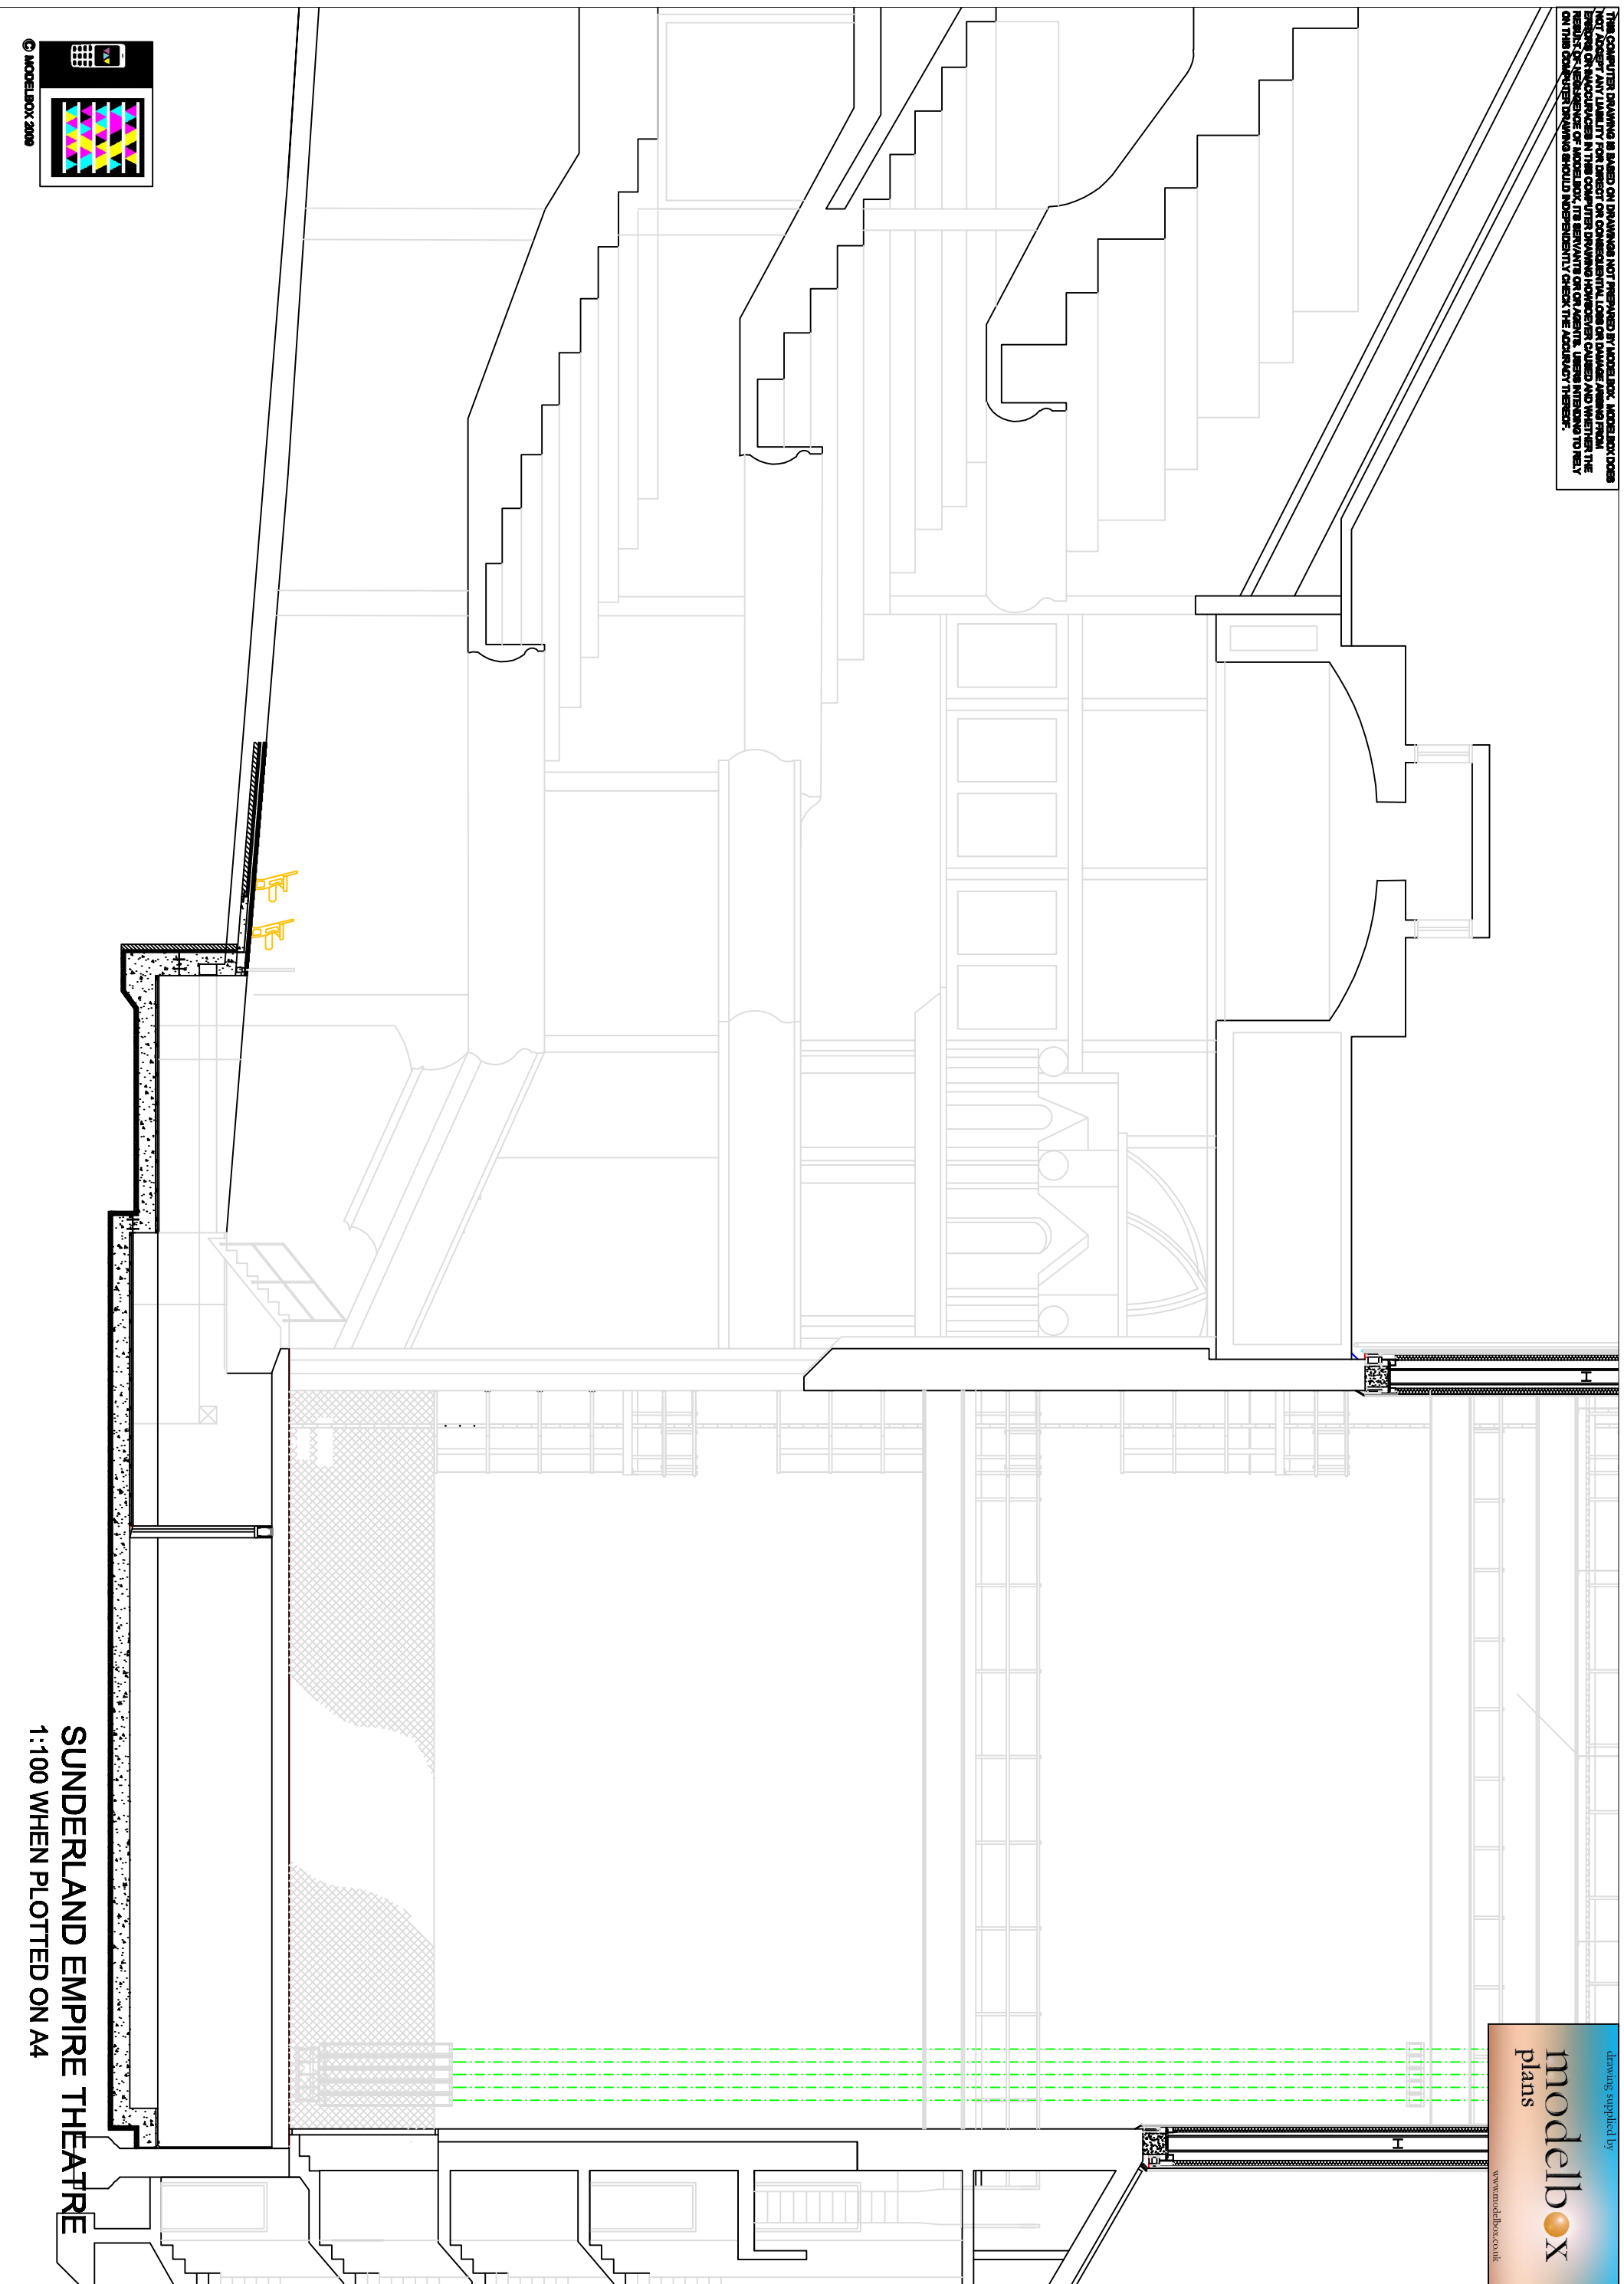

© MODELBOX 2008

**SUNDERLAND EMPIRE THEATRE**  
1:100 WHEN PLOTTED ON A4

drawings supplied by  
**modelbox**  
plans  
www.modelbox.co.uk