
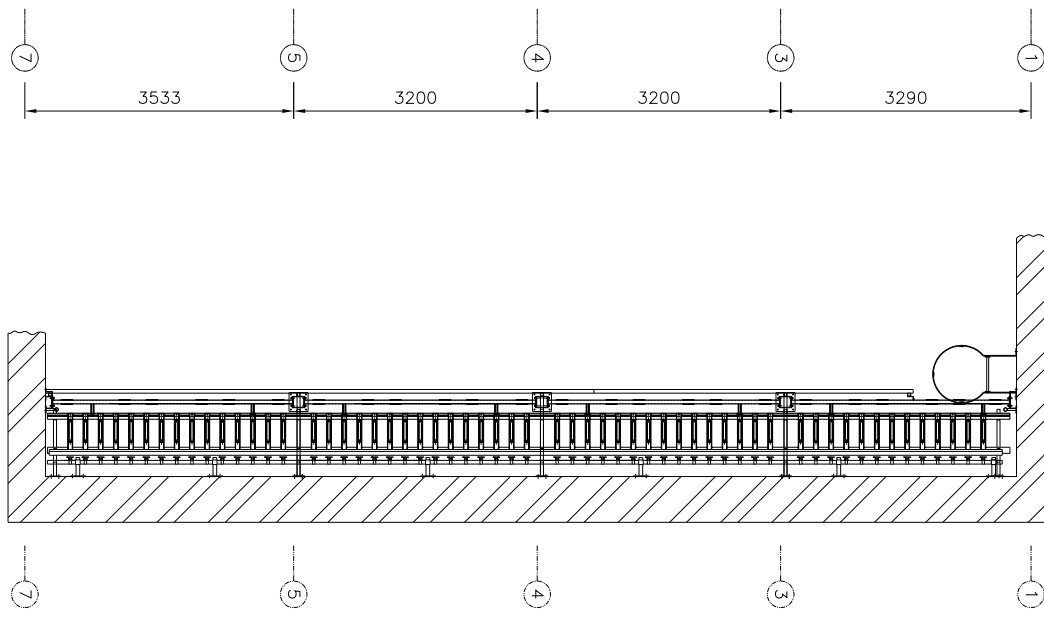


PLAN VIEW ON FLYTOWER BELOW GRID

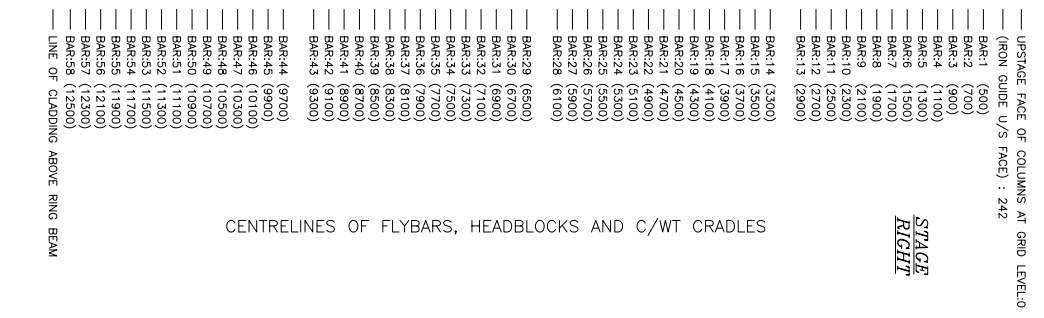

PLAN VIEW ON S/R WALL AT STAGE LEVEL

- UPSTAGE FACE OF COLUMNS AT GRID LEVEL 0  
(IRON GUIDE U/S FACE) : 242
- BAR-1 (500)
  - BAR-2 (700)
  - BAR-3 (900)
  - BAR-4 (1100)
  - BAR-5 (1300)
  - BAR-6 (1500)
  - BAR-7 (1700)
  - BAR-8 (1900)
  - BAR-9 (2100)
  - BAR-10 (2300)
  - BAR-11 (2500)
  - BAR-12 (2700)
  - BAR-13 (2900)
- LINE OF CLADDING ABOVE RING BEAM

	PROJECT: SUNDERLAND EMPIRE
	CLIENT: GLEESON
VENUE: SUNDERLAND EMPIRE THEATRE	TITLE: GROUND PLAN
SCALE: 1:50 ORIGINAL SIZE: A1 DRAWN: CJ	CHK: —
DATE: 25 NOV 04	DRG NO: 12886-E0221
UNUSUAL RIGGING LIMITED The Moor, Belpre, Northamptonshire NN7 3DD	REV: —
Tel: 0870 868 826 Fax: 0870 744 444 Email: info@unusual.co.uk Web: www.unusual.co.uk	