


THIS COMPUTER DRAWING IS BASED ON DRAWINGS NOT PREPARED BY MODELBOX. MODELBOX DOES NOT ACCEPT ANY LIABILITY FOR DIRECT OR CONSEQUENTIAL LOSS OR DAMAGE ARISING FROM ERRORS OR OMISSIONS IN THIS COMPUTER DRAWING HOWEVER CAUSED AND WHETHER THE RESULT OF NEGLIGENCE OF MODELBOX, THE SERVANTS OR AGENTS, USERS INTENDING TO RELY ON THIS COMPUTER DRAWING SHOULD INDEPENDENTLY CHECK THE ACCURACY THEREOF.

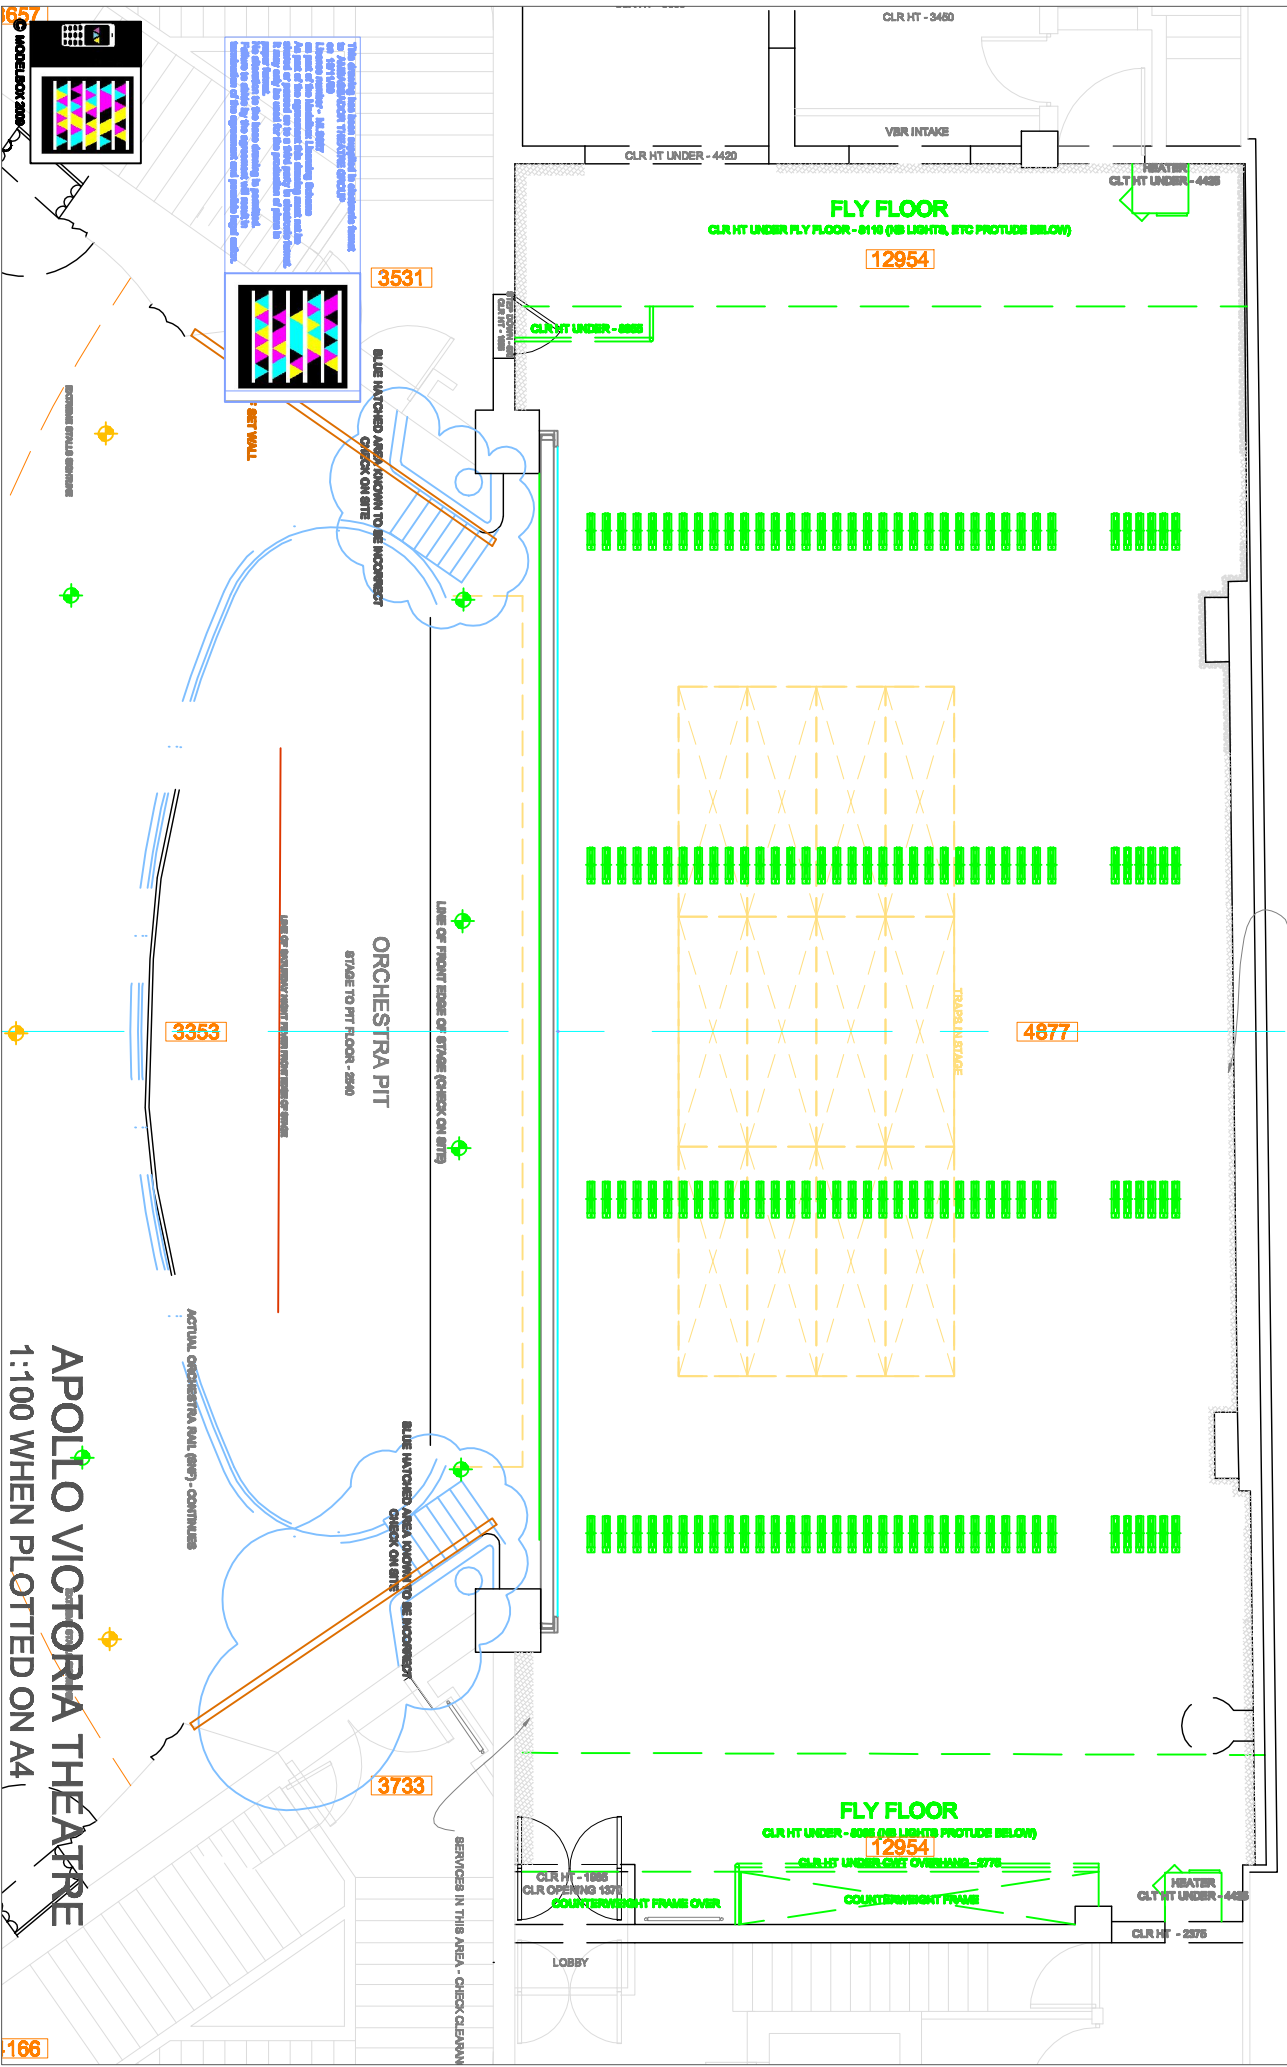

1657

166

APOLLO VICTORIA THEATRE
1:100 WHEN PLOTTED ON A4

SERVICES IN THIS AREA - CHECK CLEARANCE ON SITE

drawing supplied by
modelbox
 plans
 www.modelbox.co.uk