
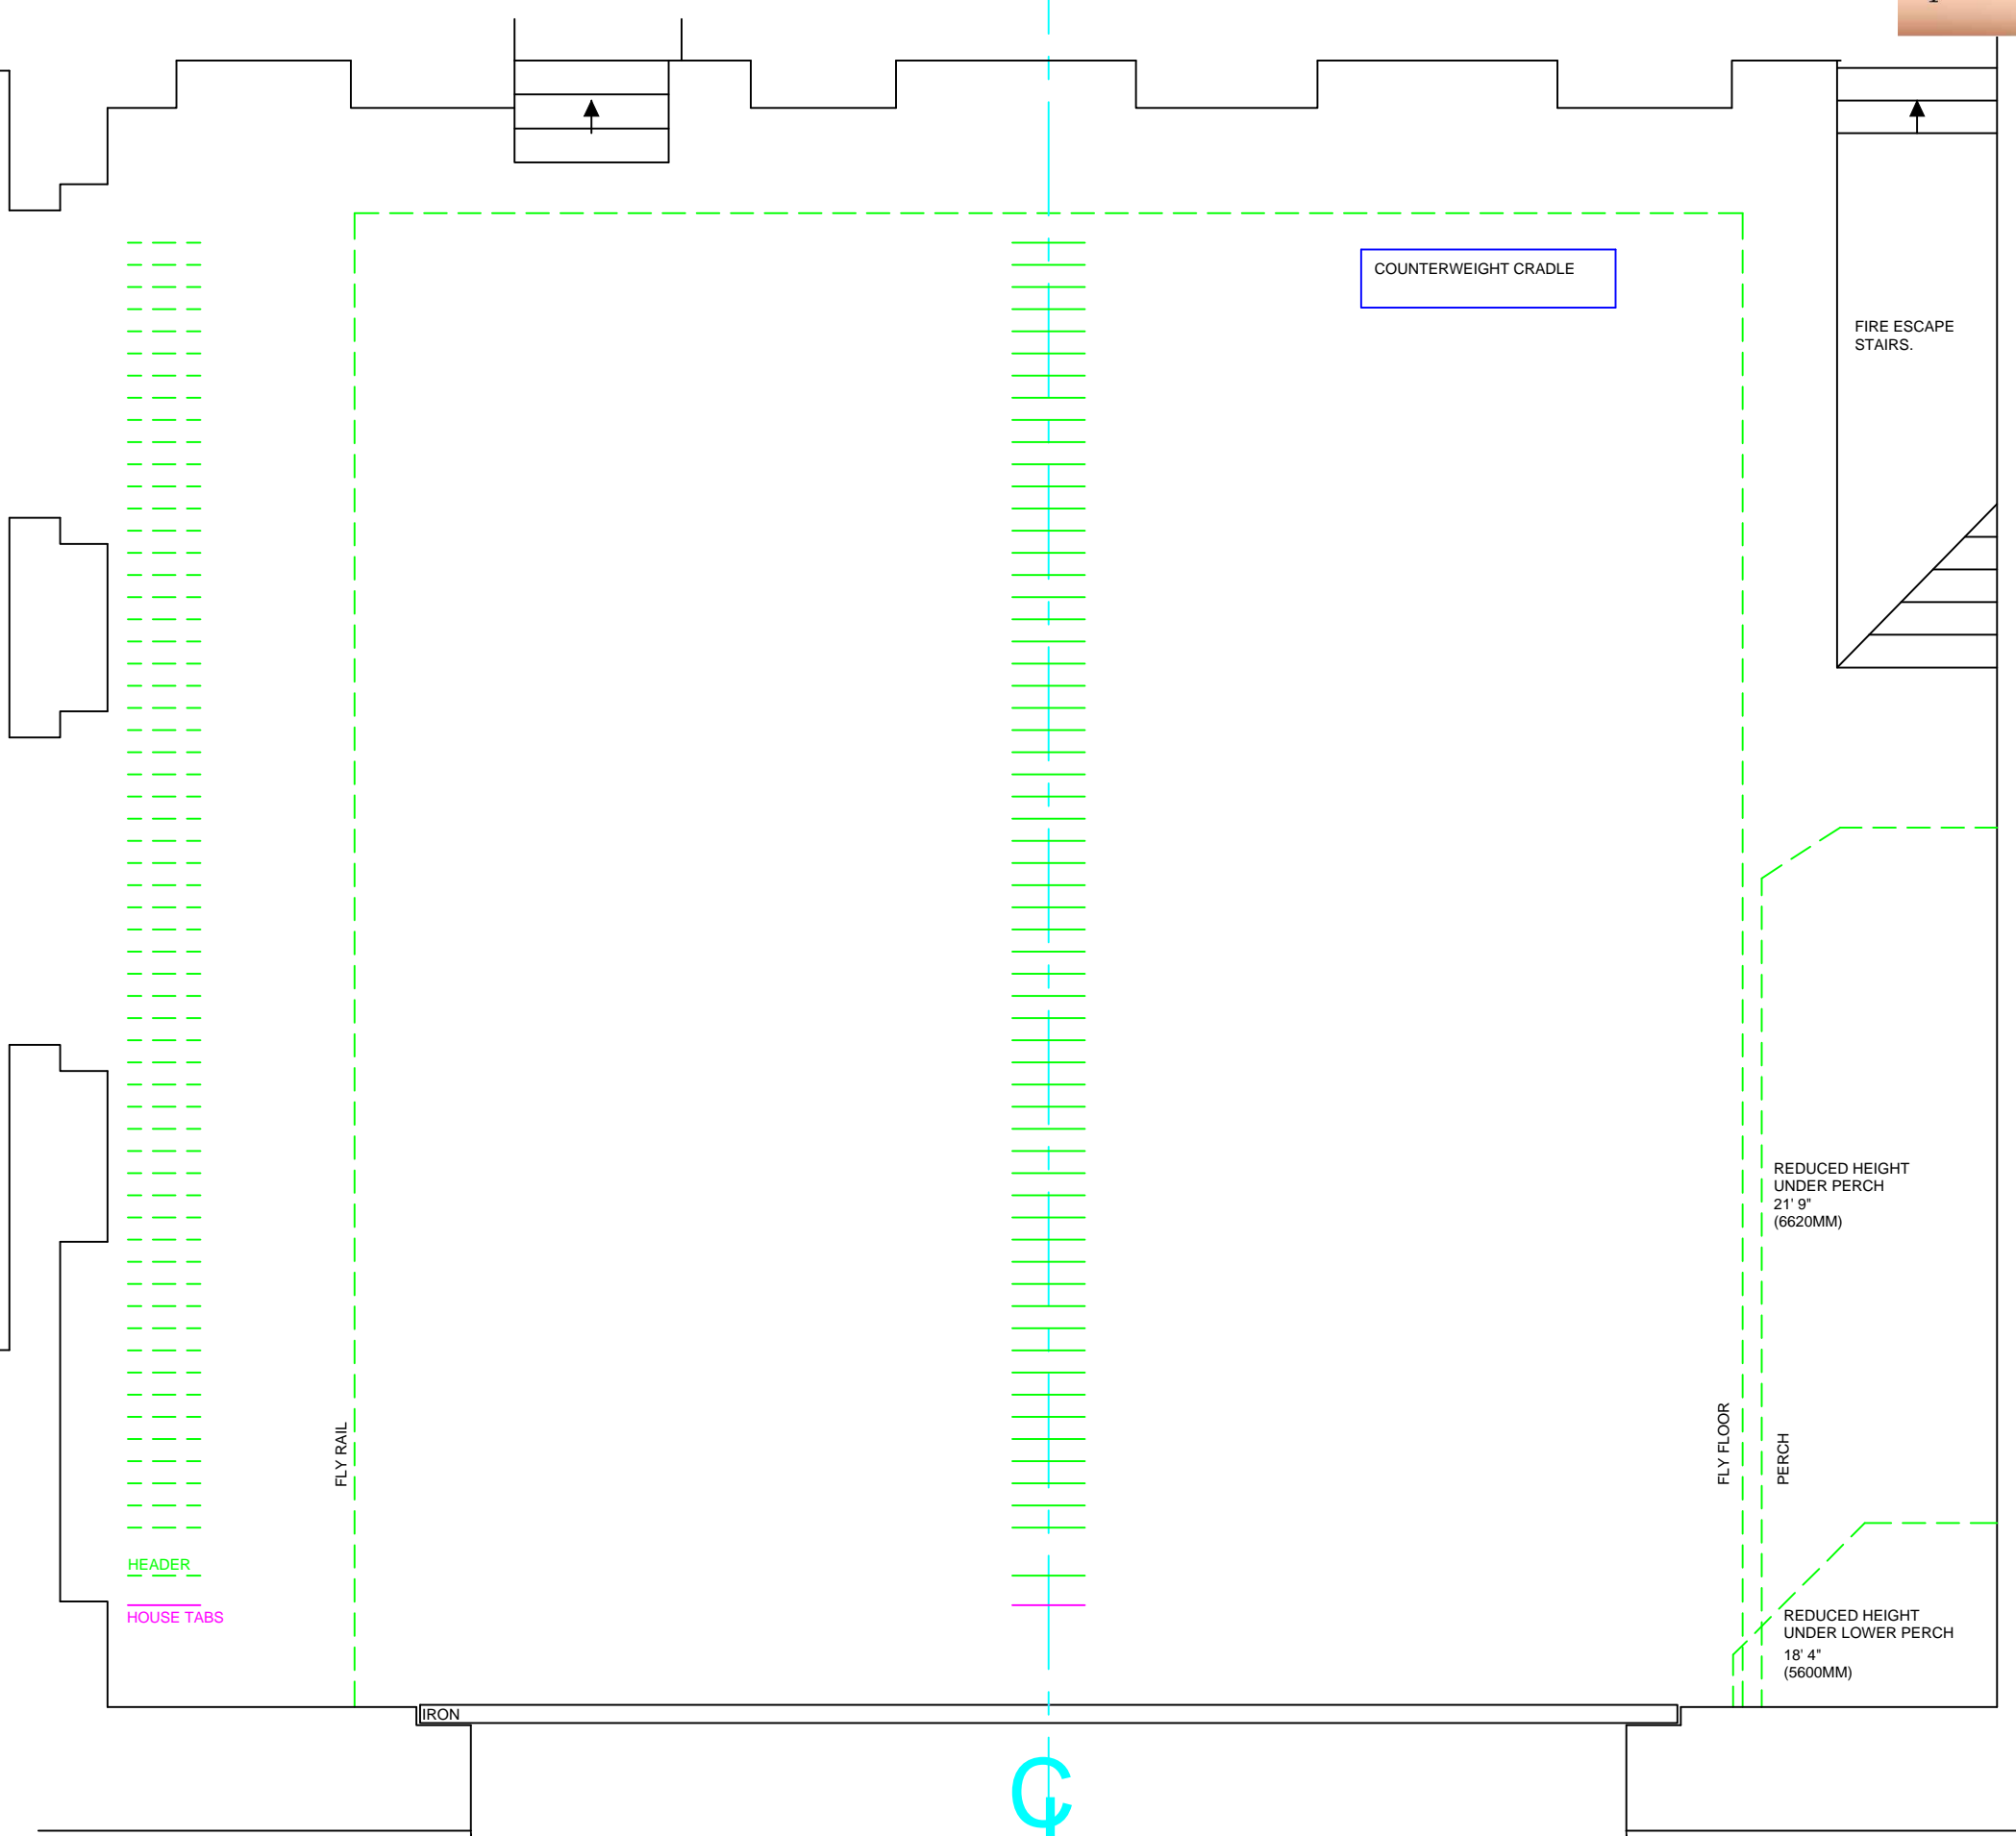


THIS COMPUTER DRAWING IS BASED ON DRAWINGS NOT PREPARED BY MODELBOX. MODELBOX DOES NOT ACCEPT ANY LIABILITY FOR DIRECT OR CONSEQUENTIAL LOSS OR DAMAGE ARISING FROM ERRORS OR INACCURACIES IN THIS COMPUTER DRAWING HOWSOEVER CAUSED AND WHETHER THE RESULT OF NEGLIGENCE OF MODELBOX, ITS SERVANTS OR OR AGENTS. USERS INTENDING TO RELY ON THIS COMPUTER DRAWING SHOULD INDEPENDENTLY CHECK THE ACCURACY THEREOF.

This drawing has been supplied in electronic format to AMBASSADOR THEATRE GROUP on 30/10/09
 License number - ML5027
 As part of the Modelbox Licensing Scheme
 As part of the agreement this drawing must not be shared or passed on to a third party in electronic format.
 It may only be used for the production of plans in paper format.
 No alteration to the base drawing is permitted.
 Failure to abide by the agreement will result in termination of the agreement and possible legal action.

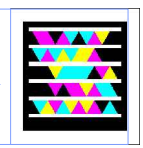

FLYING NOTES
 3 TEMPORARY COUNTERWEIGHT SETS AVAILABLE IN ANY POSITION. (BAR RATING 350 Kgs.)
 HEMP SETS AVAILABLE AT 6" (152.4MM) INTERVALS.

NOTES
 PROSC. WIDTH: 26'3 1/2" - 8014MM
 HOUSE CURTAIN OUT DEAD: 18'2 1/2" - 5550MM
 HEIGHT TO UNDERSIDE OF GRID: 55'8 1/2" - 16980MM
 FLY RAIL HEIGHT S.L.: 35'8" - 10871MM
 UNDERNEATH FLY FLOOR S.L.: 31'4" - 9550MM
 FLY RAIL HEIGHT S.R.: 35'6 1/2" - 10833MM
 UNDERNEATH FLYFLOOR S.R.: 31'2" - 9500MM
 HOUSE BORDER WIDTH: 31'4" - 9550MM
 DISTANCE BETWEEN FLY-RAILS: 31'7 1/2" - 9639MM
 GET IN BELOW STREET LEVEL: 12'4 1/8" - 3762MM
 DEPTH OF STAGE FROM BACK OF IRON: 36'2" - 11023MM
 BOTTOM OF PELMET: 19'0" - 5791MM

