
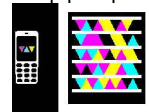


THIS COMPUTER DRAWING IS NOT ACCEPT ANY LIABILITY FOR ERRORS OR INACCURACIES IN THIS COMPUTER DRAWING. MODELBOX, ITS SERVANTS OR AGENTS, USERS INTENDING TO RELY ON THIS COMPUTER DRAWING SHOULD INDEPENDENTLY CHECK THE ACCURACY THEREOF.

drawing supplied by
modelbox
plans
www.modelbox.co.uk

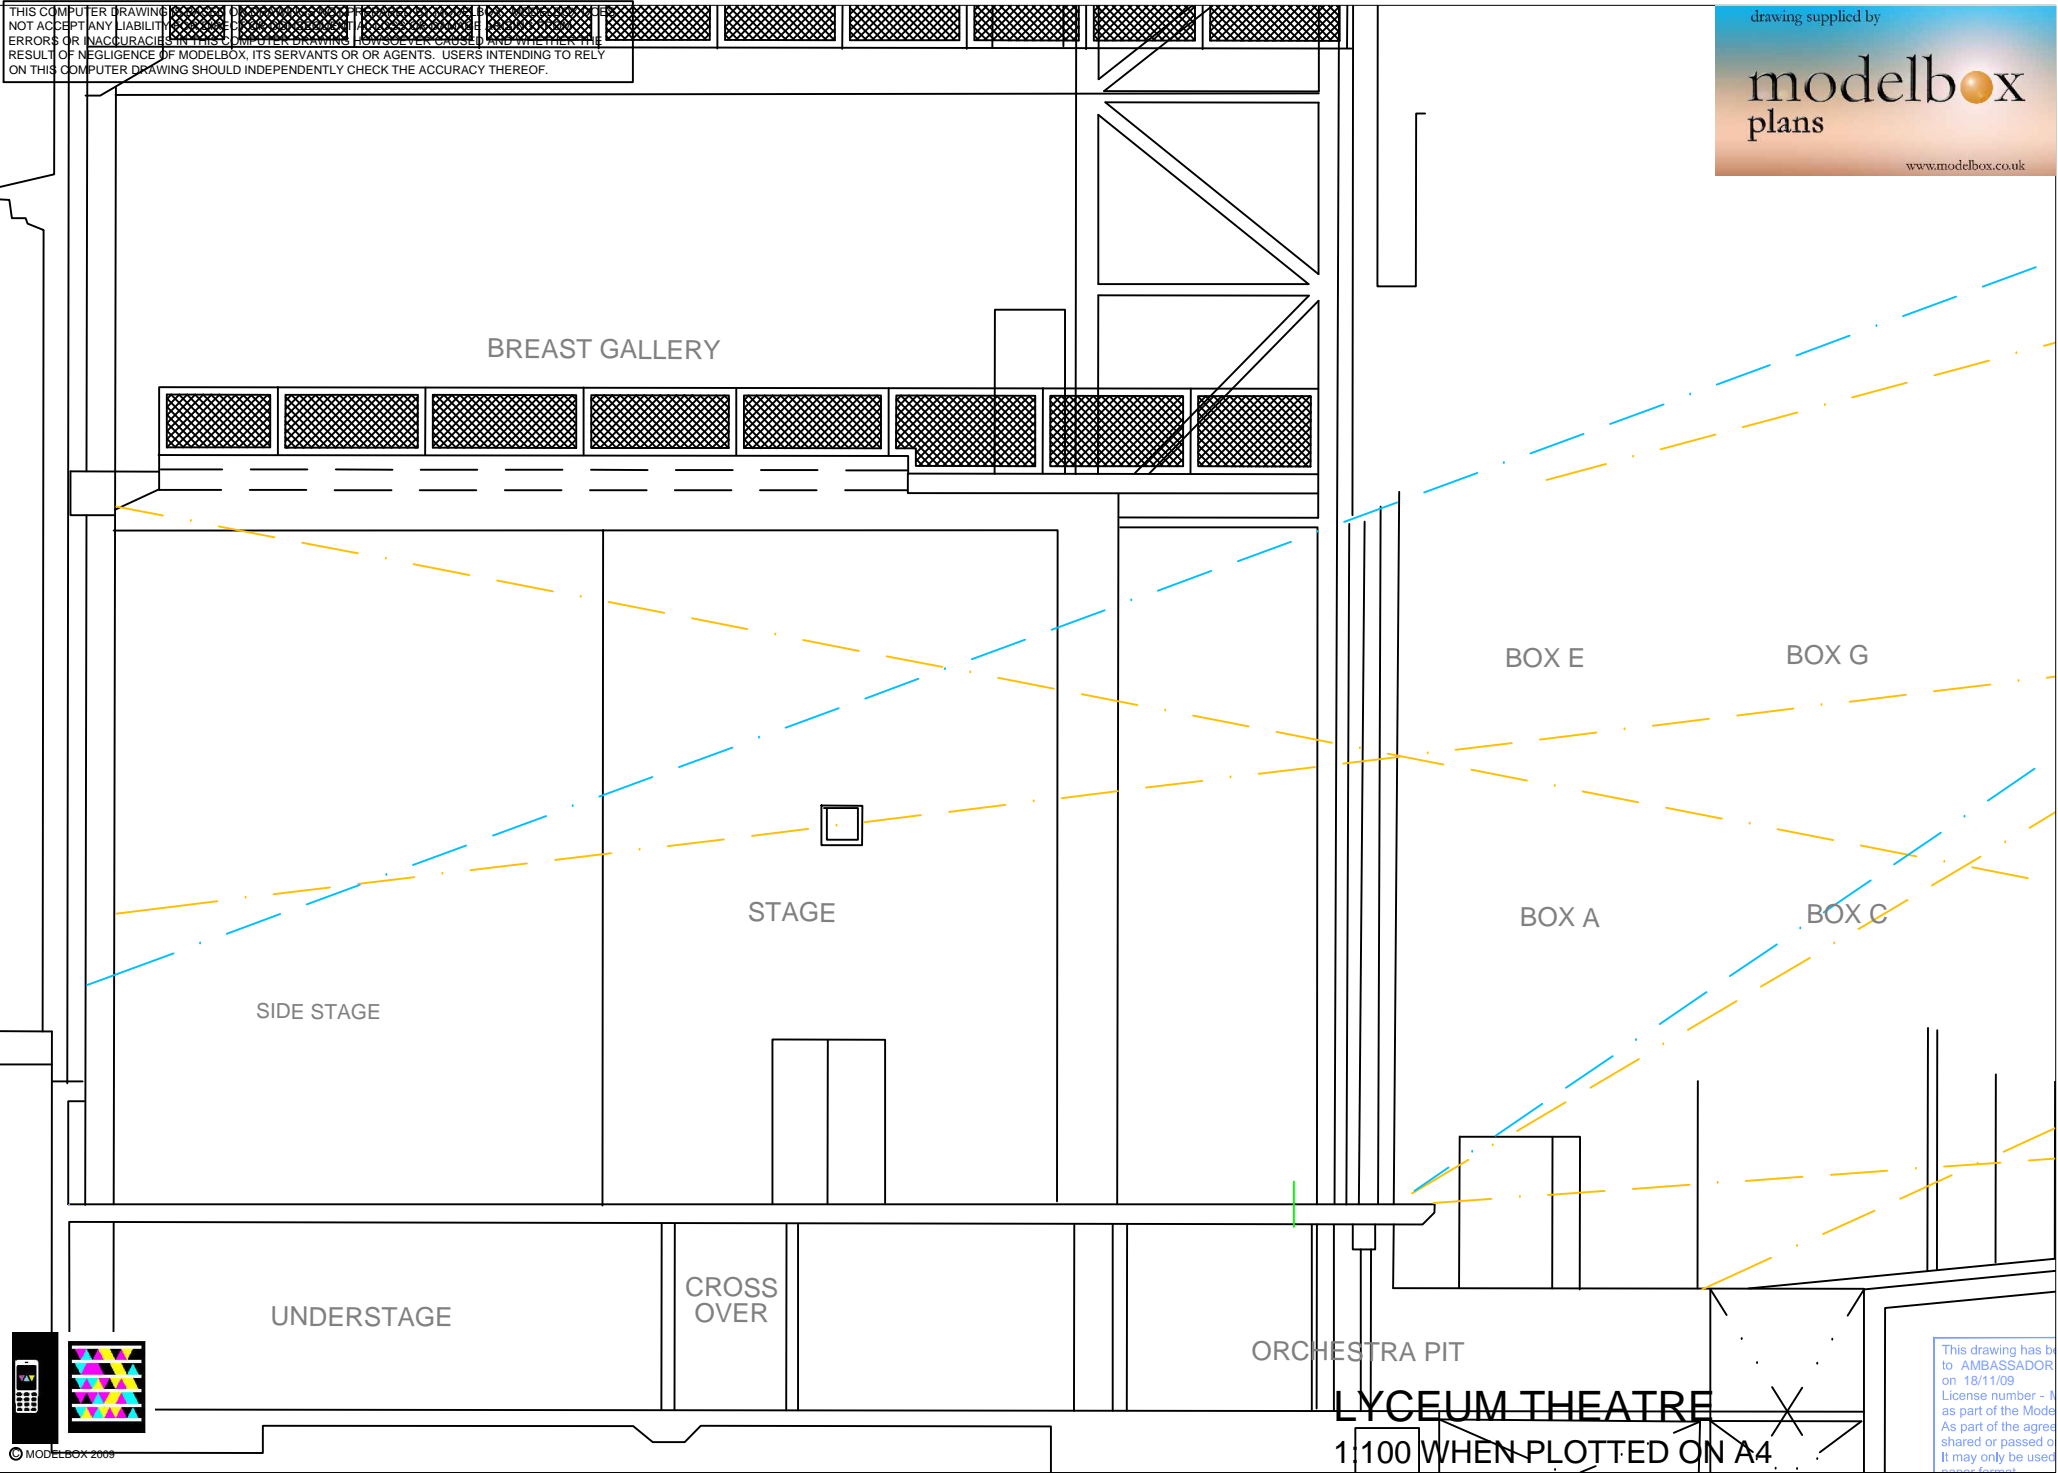

© MODELBOX 2009

LYCEUM THEATRE
1:100 WHEN PLOTTED ON A4

This drawing has been loaned to AMBASSADOR on 18/11/09. License number - 11. As part of the Modelbox plan, it may be shared or passed on. It may only be used for the project for which it was created.