


THIS COMPUTER DRAWING IS BASED ON DRAWINGS NOT PREPARED BY MODELBOX. MODELBOX DOES NOT ACCEPT ANY LIABILITY FOR DIRECT OR CONSEQUENTIAL LOSS OR DAMAGE ARISING FROM ERRORS OR INACCURACIES IN THIS COMPUTER DRAWING HOWSOEVER CAUSED AND WHETHER THE RESULT OF NEGLIGENCE OF MODELBOX, ITS SERVANTS OR OR AGENTS. USERS INTENDING TO RELY ON THIS COMPUTER DRAWING SHOULD INDEPENDENTLY CHECK THE ACCURACY THEREOF.

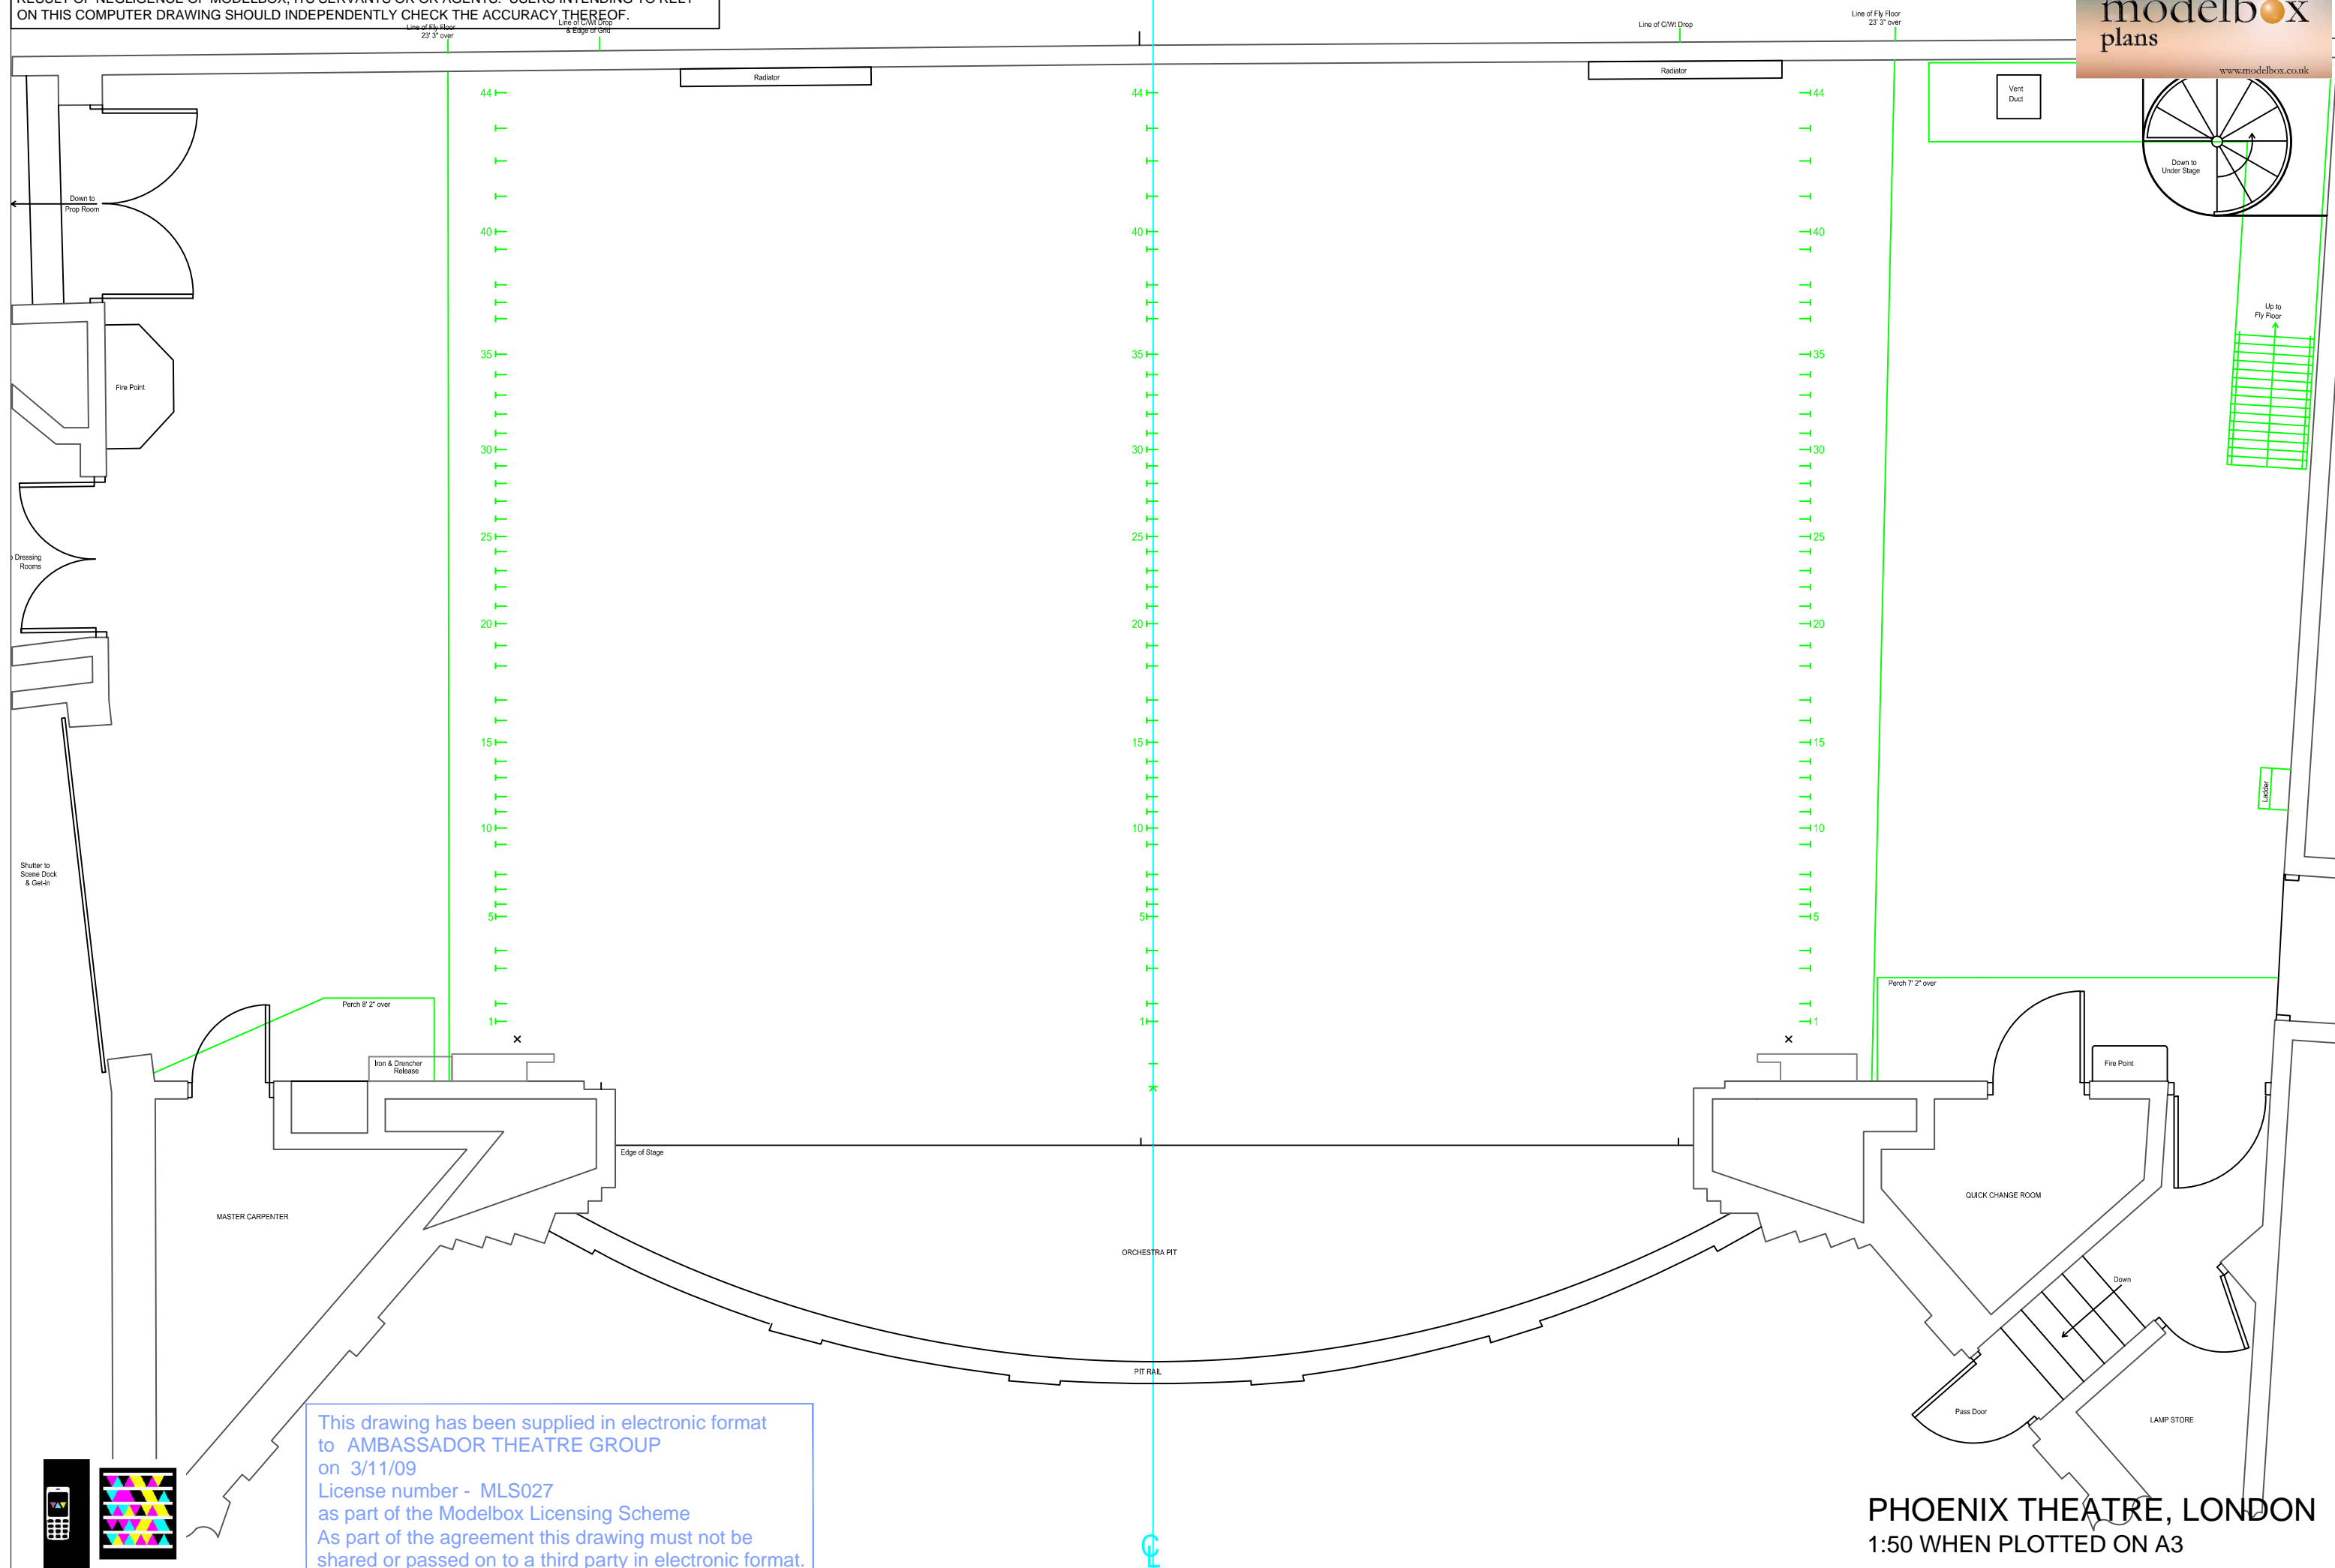

This drawing has been supplied in electronic format to **AMBASSADOR THEATRE GROUP** on 3/11/09  
License number - **MLS027**  
as part of the Modelbox Licensing Scheme  
As part of the agreement this drawing must not be shared or passed on to a third party in electronic format. It may only be used for the production of plans in

**PHOENIX THEATRE, LONDON**  
1:50 WHEN PLOTTED ON A3

