
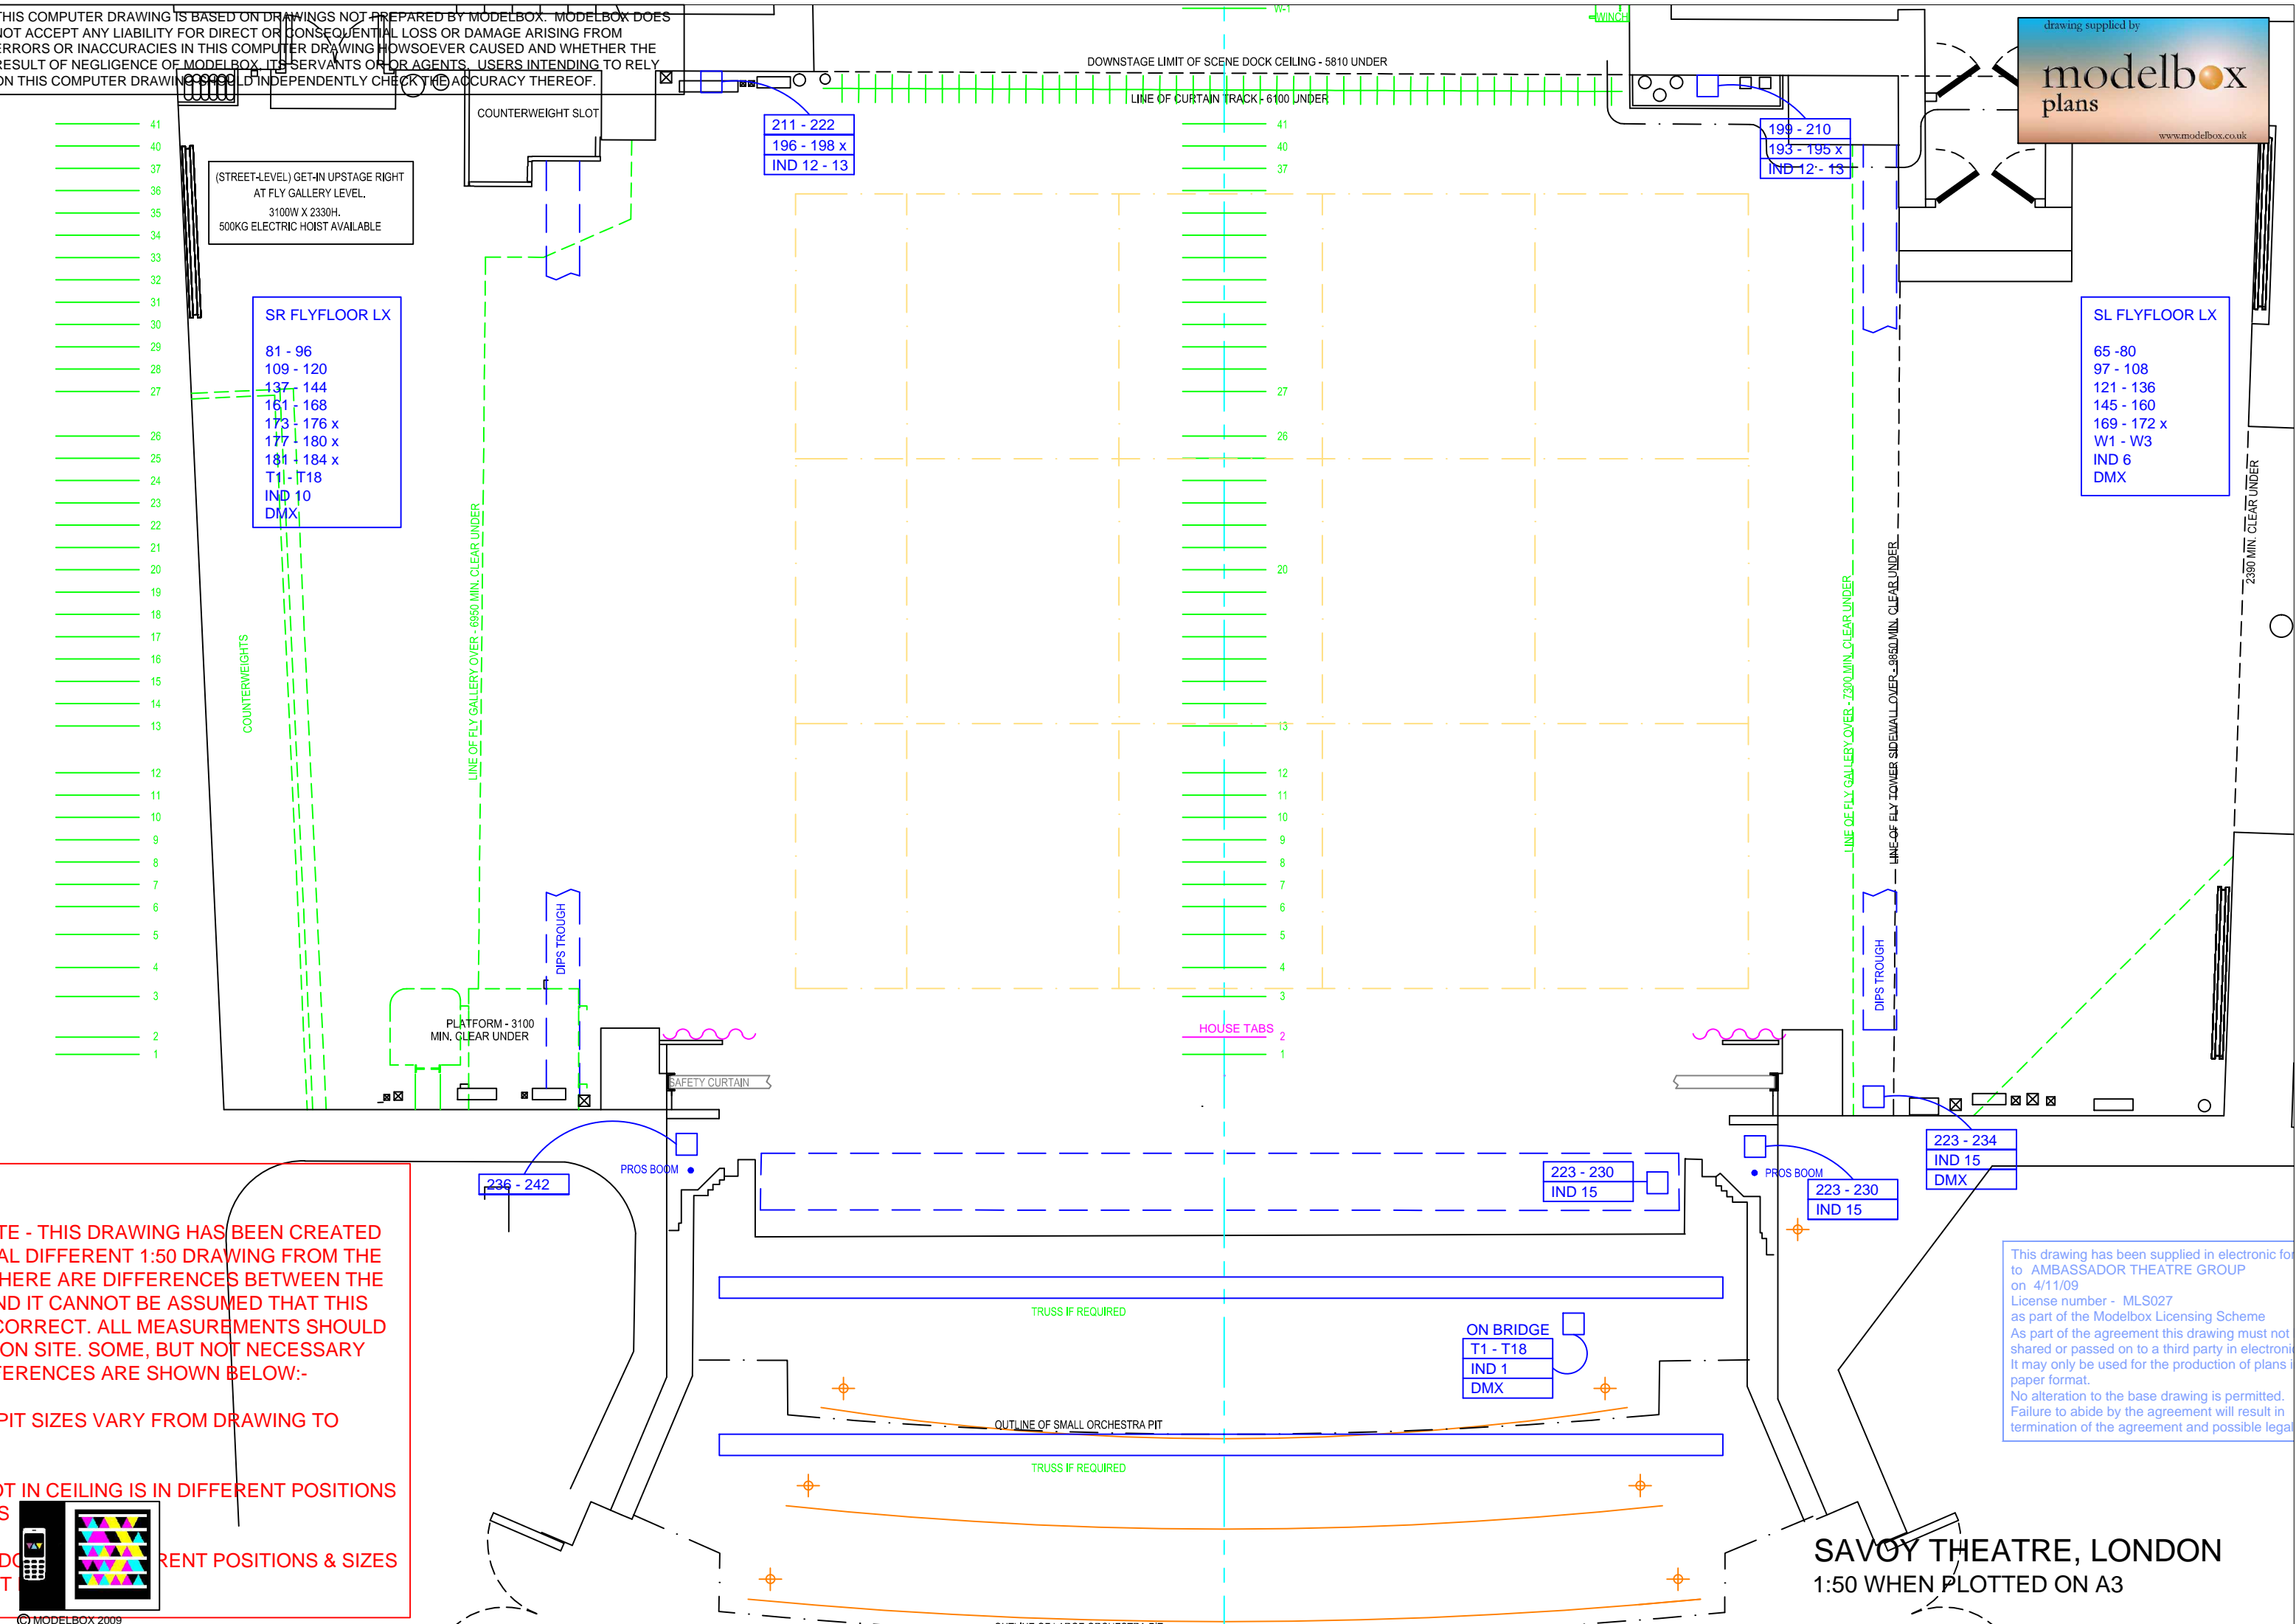


THIS COMPUTER DRAWING IS BASED ON DRAWINGS NOT PREPARED BY MODELBOX. MODELBOX DOES NOT ACCEPT ANY LIABILITY FOR DIRECT OR CONSEQUENTIAL LOSS OR DAMAGE ARISING FROM ERRORS OR INACCURACIES IN THIS COMPUTER DRAWING HOWSOEVER CAUSED AND WHETHER THE RESULT OF NEGLIGENCE OF MODELBOX, ITS SERVANTS OR OR AGENTS. USERS INTENDING TO RELY ON THIS COMPUTER DRAWING SHOULD INDEPENDENTLY CHECK THE ACCURACY THEREOF.

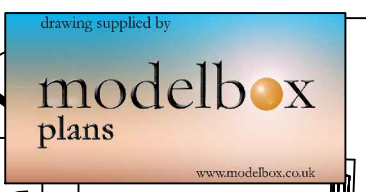

(STREET-LEVEL) GET-IN UPSTAGE RIGHT AT FLY GALLERY LEVEL.
3100W X 2330H.
500KG ELECTRIC HOIST AVAILABLE

SR FLYFLOOR LX
81 - 96
109 - 120
137 - 144
161 - 168
173 - 176 x
177 - 180 x
181 - 184 x
T1 - T18
IND 10
DMX

SL FLYFLOOR LX
65 - 80
97 - 108
121 - 136
145 - 160
169 - 172 x
W1 - W3
IND 6
DMX

211 - 222
196 - 198 x
IND 12 - 13

199 - 210
193 - 195 x
IND 12 - 13

223 - 230
IND 15

223 - 230
IND 15

223 - 234
IND 15
DMX

236 - 242


ON BRIDGE
T1 - T18
IND 1
DMX

NOTE - THIS DRAWING HAS BEEN CREATED FROM A DIFFERENT 1:50 DRAWING FROM THE ORIGINAL. THERE ARE DIFFERENCES BETWEEN THE ORIGINAL AND IT CANNOT BE ASSUMED THAT THIS DRAWING IS CORRECT. ALL MEASUREMENTS SHOULD BE TAKEN ON SITE. SOME, BUT NOT NECESSARY, DIFFERENCES ARE SHOWN BELOW:-

ORCHESTRA PIT SIZES VARY FROM DRAWING TO DRAWING

PROS BOOM POSITION IN CEILING IS IN DIFFERENT POSITIONS TO ORIGINAL

PROS BOOM DIFFERENT POSITIONS & SIZES TO ORIGINAL

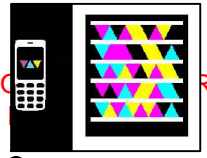

This drawing has been supplied in electronic format to AMBASSADOR THEATRE GROUP on 4/11/09
License number - MLS027
as part of the Modelbox Licensing Scheme
As part of the agreement this drawing must not be shared or passed on to a third party in electronic or paper format.
It may only be used for the production of plans in paper format.
No alteration to the base drawing is permitted.
Failure to abide by the agreement will result in termination of the agreement and possible legal action.

SAVOY THEATRE, LONDON
1:50 WHEN PLOTTED ON A3