
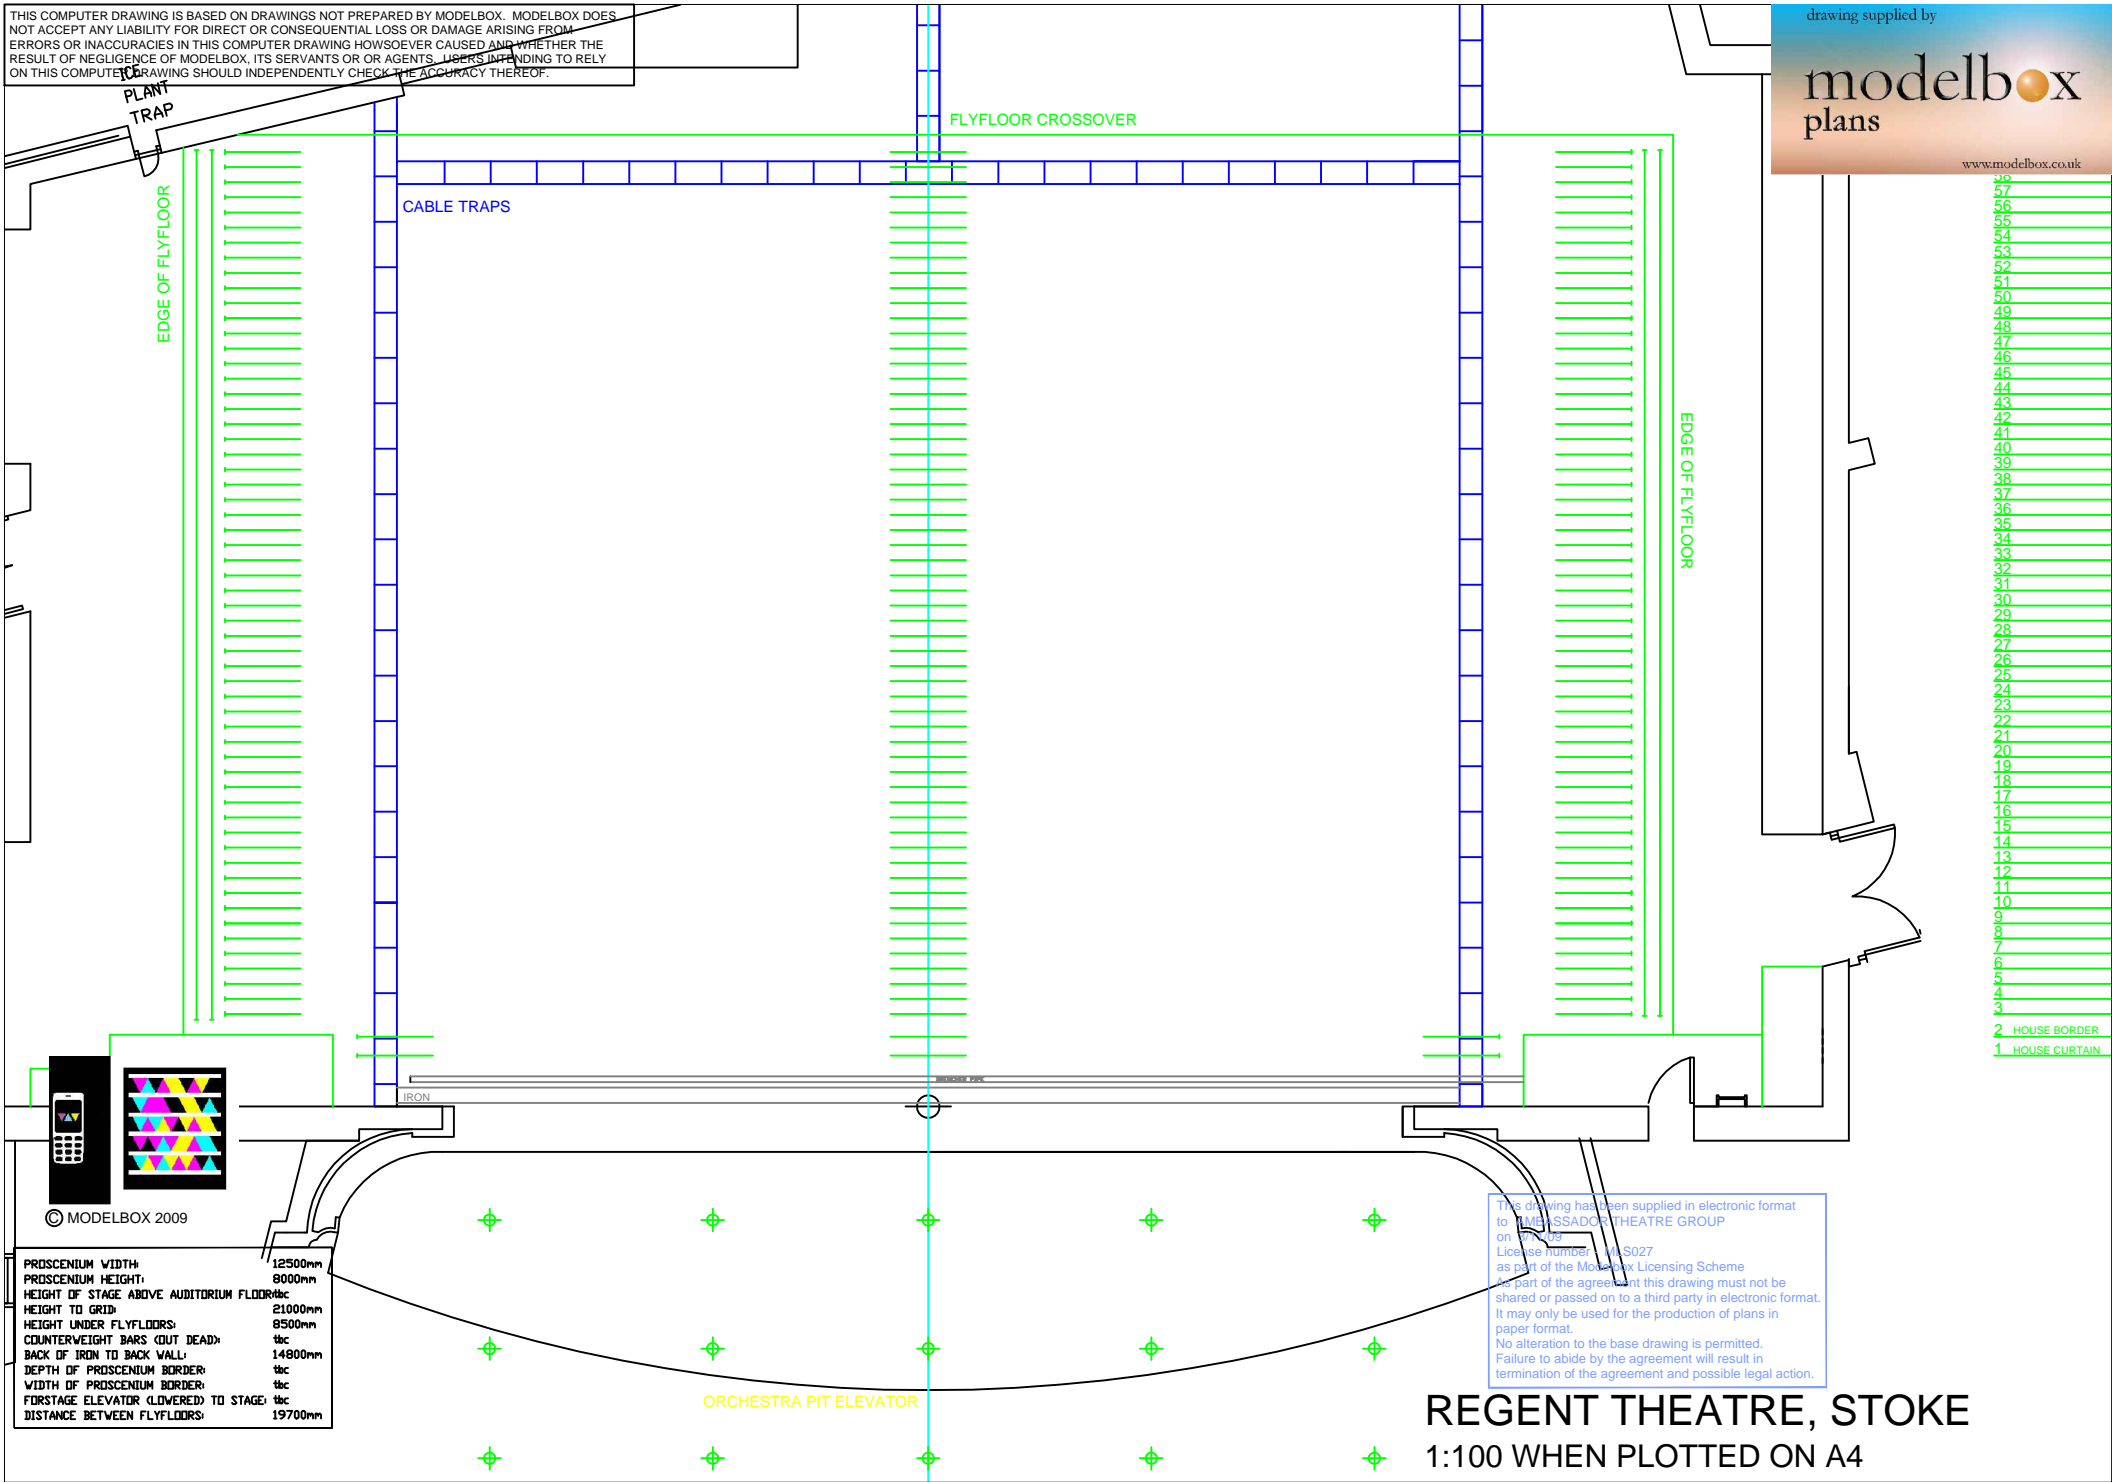


THIS COMPUTER DRAWING IS BASED ON DRAWINGS NOT PREPARED BY MODELBOX. MODELBOX DOES NOT ACCEPT ANY LIABILITY FOR DIRECT OR CONSEQUENTIAL LOSS OR DAMAGE ARISING FROM ERRORS OR INACCURACIES IN THIS COMPUTER DRAWING HOWSOEVER CAUSED AND WHETHER THE RESULT OF NEGLIGENCE OF MODELBOX, ITS SERVANTS OR OR AGENTS. USERS DEPENDING TO RELY ON THIS COMPUTER DRAWING SHOULD INDEPENDENTLY CHECK THE ACCURACY THEREOF.

drawing supplied by



www.modelbox.co.uk



© MODELBOX 2009

PROSCENIUM WIDTH:	12500mm
PROSCENIUM HEIGHT:	8000mm
HEIGHT OF STAGE ABOVE AUDITORIUM FLOOR:	tbc
HEIGHT TO GRID:	21000mm
HEIGHT UNDER FLYFLOORS:	8500mm
COUNTERWEIGHT BARS (OUT DEAD):	tbc
BACK OF IRON TO BACK WALL:	14800mm
DEPTH OF PROSCENIUM BORDER:	tbc
WIDTH OF PROSCENIUM BORDER:	tbc
FORSTAGE ELEVATOR (LOWERED) TO STAGE:	tbc
DISTANCE BETWEEN FLYFLOORS:	19700mm

This drawing has been supplied in electronic format to THE ASSASSIN THEATRE GROUP on 12/12/19. License number: MBS027 as part of the Modelbox Licensing Scheme. In part of the agreement this drawing must not be shared or passed on to a third party in electronic format. It may only be used for the production of plans in paper format. No alteration to the base drawing is permitted. Failure to abide by the agreement will result in termination of the agreement and possible legal action.

REGENT THEATRE, STOKES

1:100 WHEN PLOTTED ON A4

- 56
- 57
- 55
- 54
- 53
- 52
- 51
- 50
- 49
- 48
- 47
- 46
- 45
- 44
- 43
- 42
- 41
- 40
- 39
- 38
- 37
- 36
- 35
- 34
- 33
- 32
- 31
- 30
- 29
- 28
- 27
- 26
- 25
- 24
- 23
- 22
- 21
- 20
- 19
- 18
- 17
- 16
- 15
- 14
- 13
- 12
- 11
- 10
- 9
- 8
- 7
- 6
- 5
- 4
- 3
- 2 HOUSE BORDER
- 1 HOUSE CURTAIN